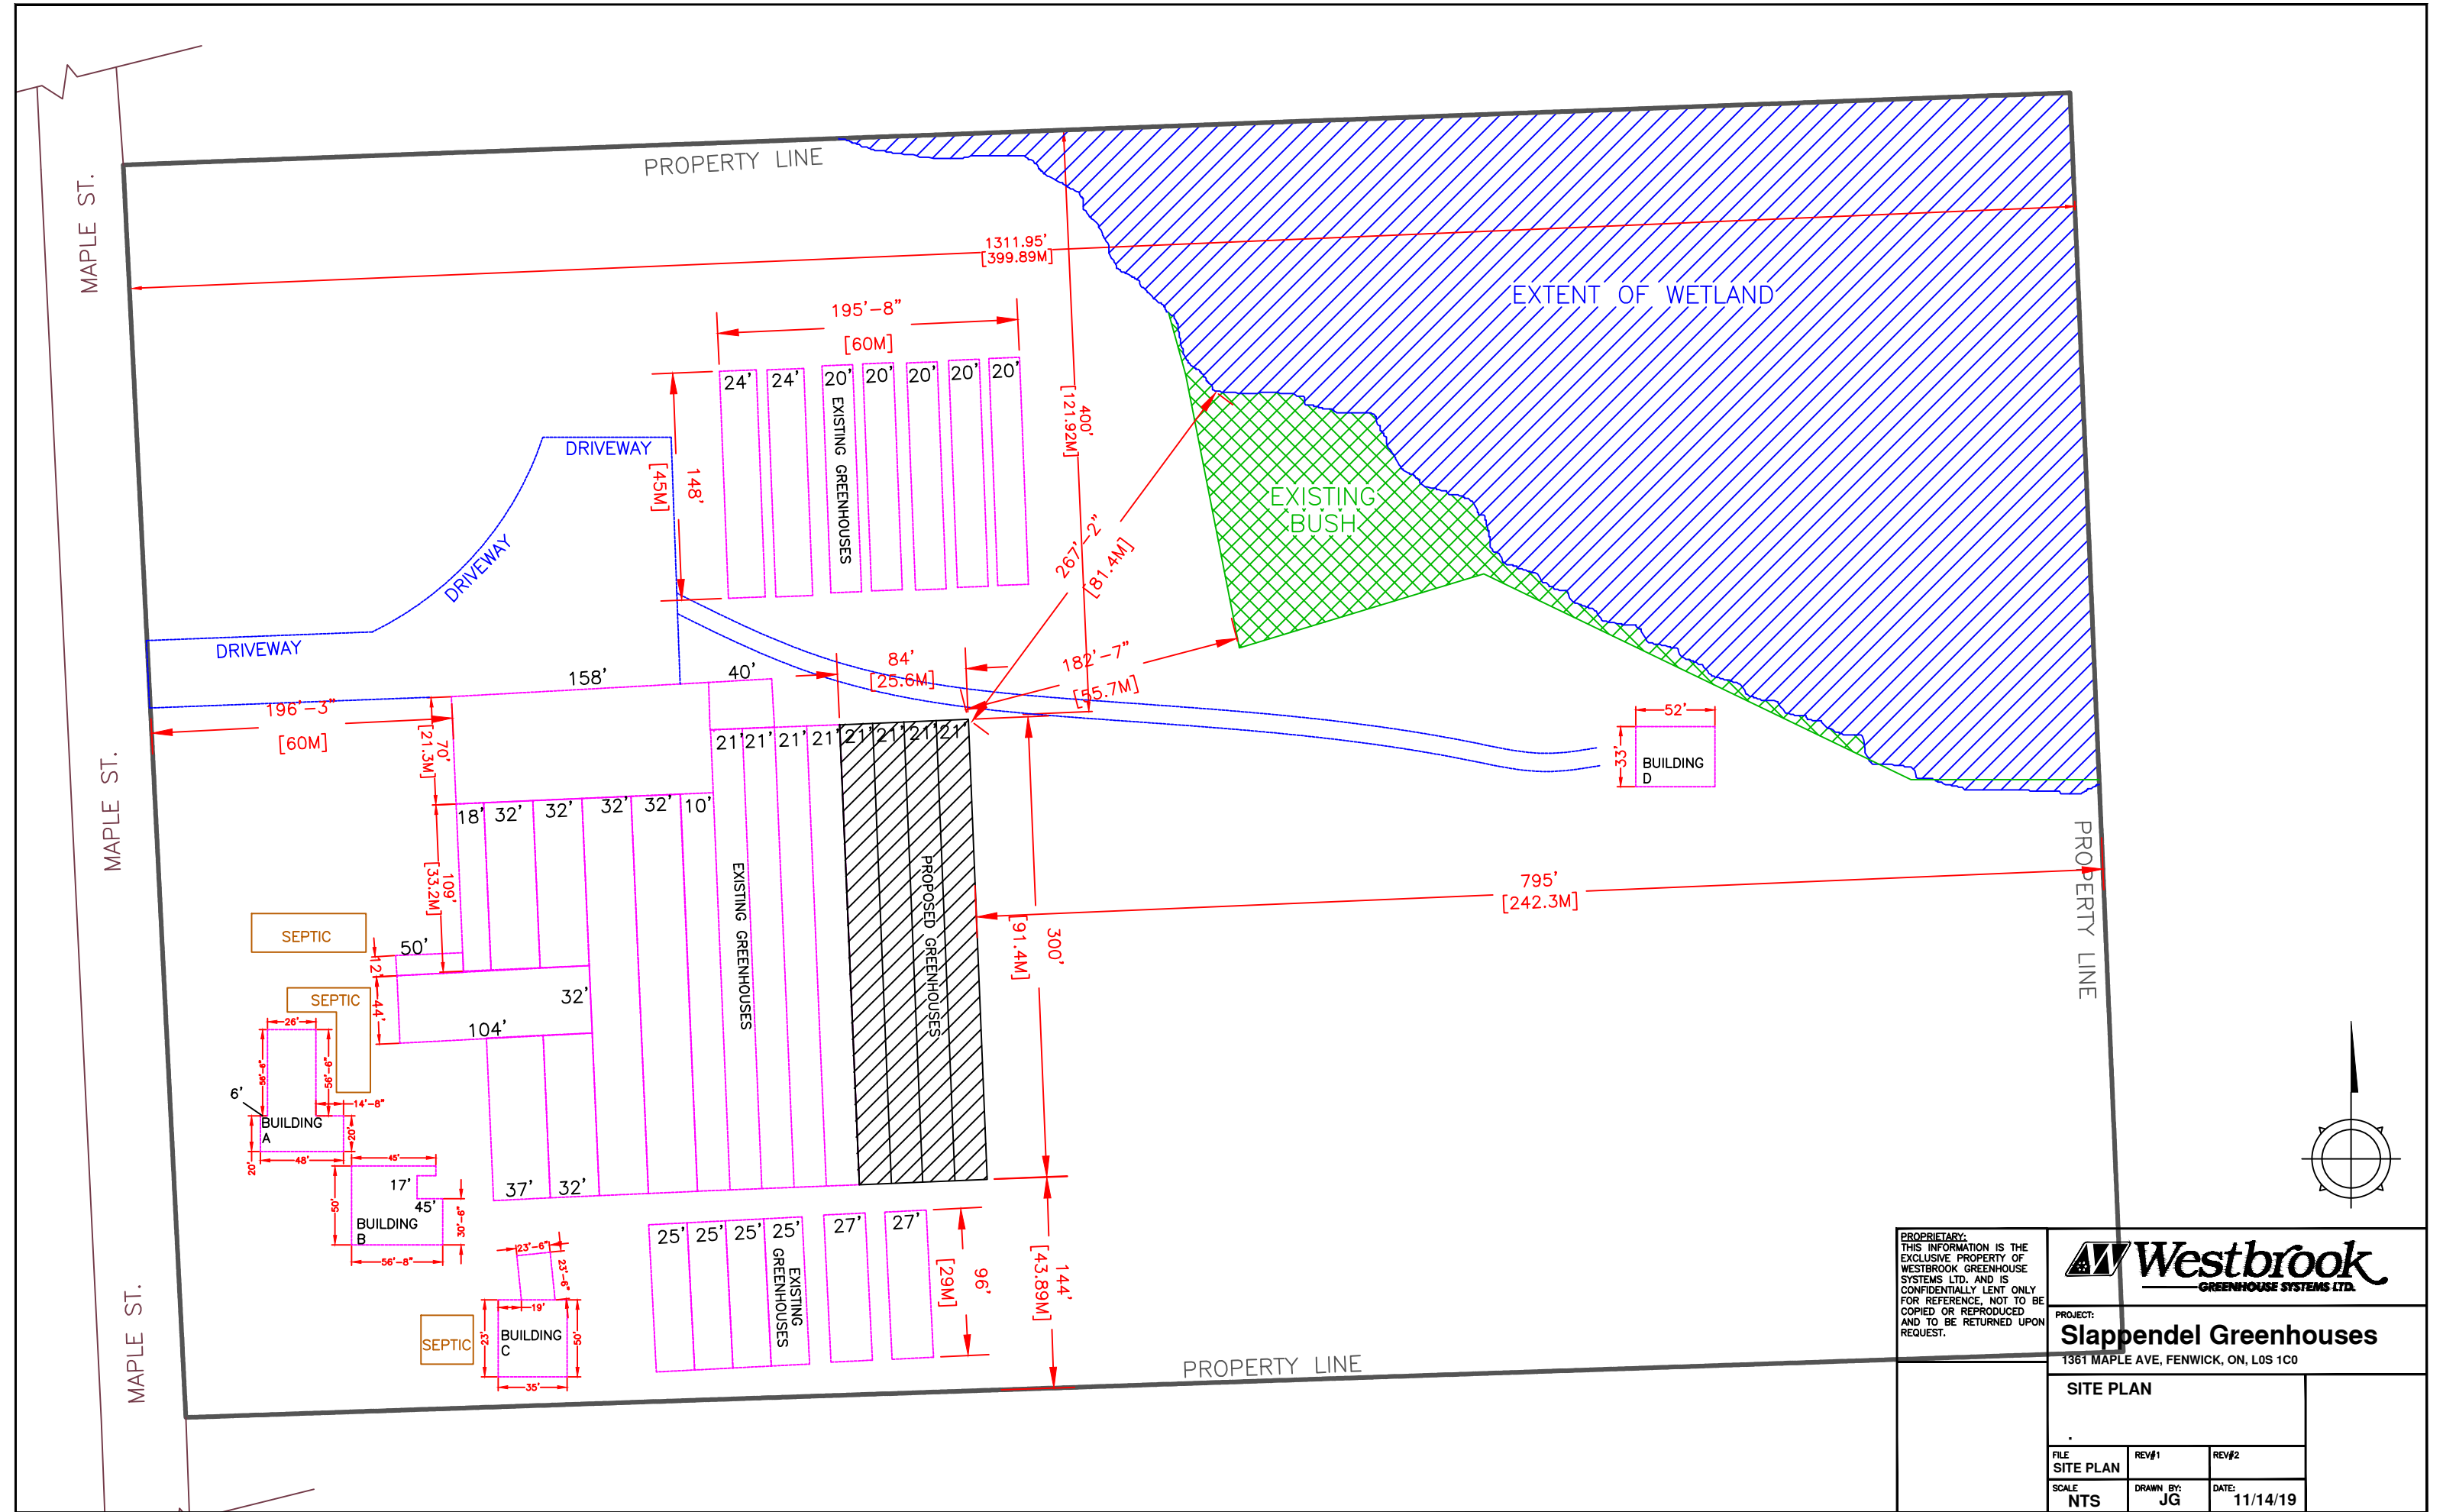





PROPRIETARY:
THIS INFORMATION IS THE EXCLUSIVE PROPERTY OF WESTBROOK GREENHOUSE SYSTEMS LTD. AND IS CONFIDENTIALLY LENT ONLY FOR REFERENCE. NOT TO BE COPIED OR REPRODUCED AND TO BE RETURNED UPON REQUEST.

Westbrook
GREENHOUSE SYSTEMS LTD.

PROJECT:
Slappendel Greenhouses
1361 MAPLE AVE, FENWICK, ON, L0S 1C0

SITE PLAN

FILE SITE PLAN	REV#1	REV#2
SCALE NTS	DRAWN BY: JG	DATE: 11/14/19

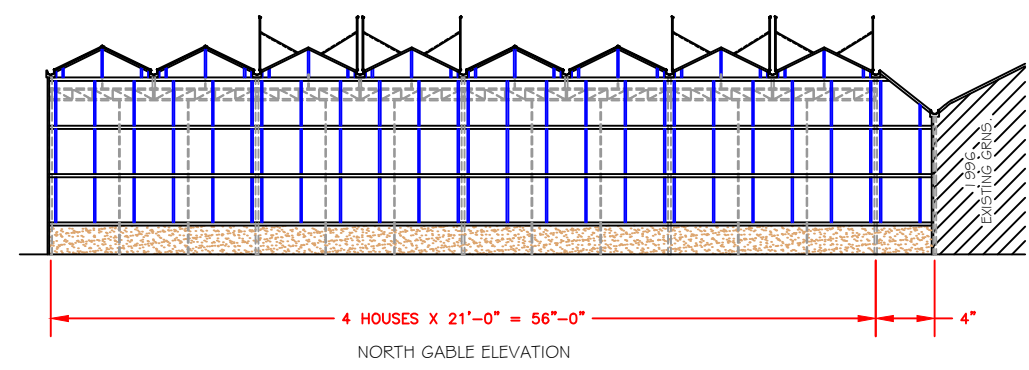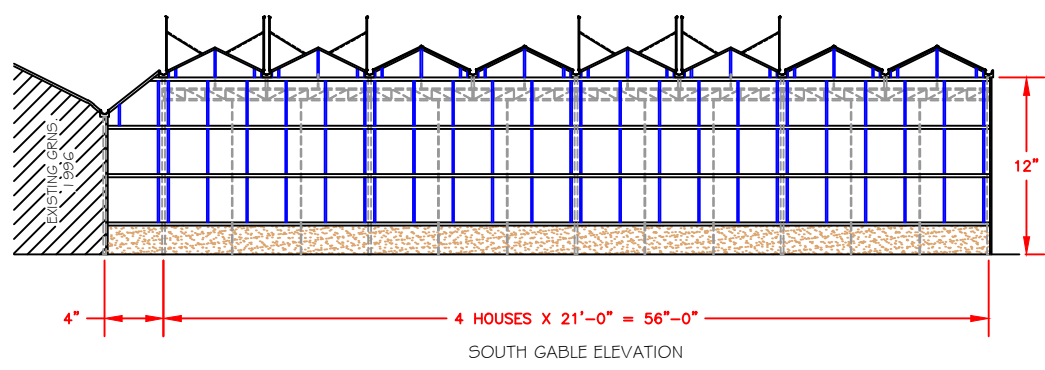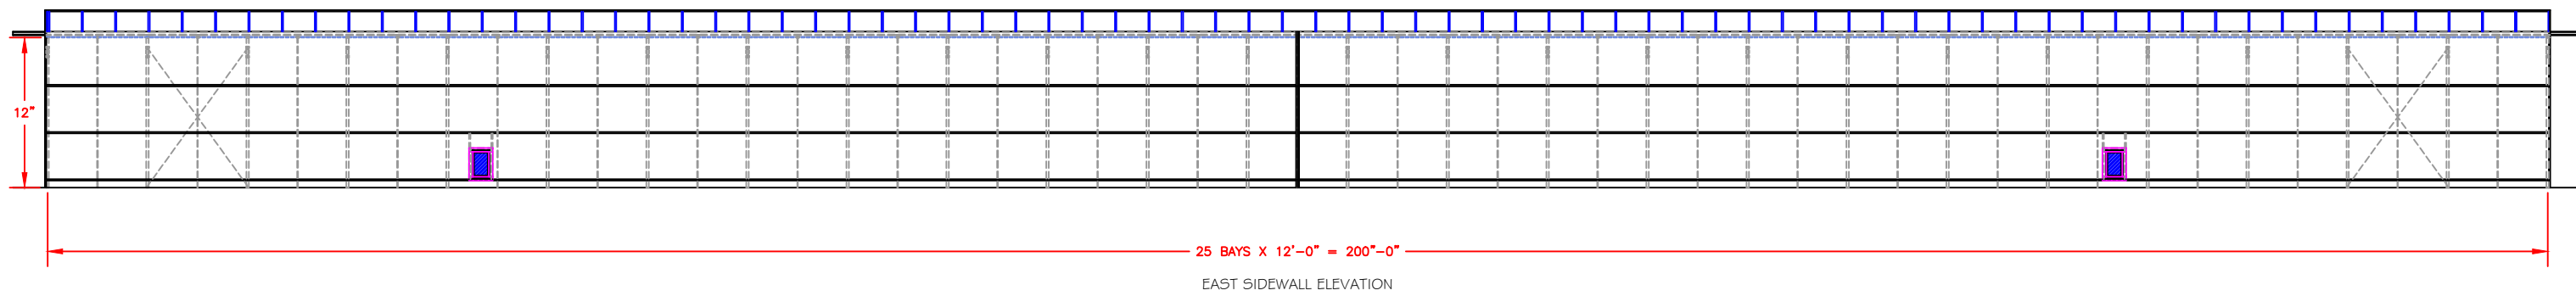


PROPRIETARY:
THIS INFORMATION IS THE
EXCLUSIVE PROPERTY OF
WESTBROOK GREENHOUSE
SYSTEMS LTD. AND IS
CONFIDENTIALLY LENT ONLY
FOR REFERENCE, NOT TO BE
COPIED OR REPRODUCED
AND TO BE RETURNED UPON
REQUEST.

Westbrook
GREENHOUSE SYSTEMS LTD.


PROJECT:
Slappendel Greenhouses
1361 MAPLE AVE, FENWICK, ON, L0S 1C0

GREENHOUSE ELEVATIONS		
FILE C058290-EL	REV#1 ELEVATIONS	REV#2
SCALE NTS	DRAWN BY: Len	DATE: 10/30/19



E1

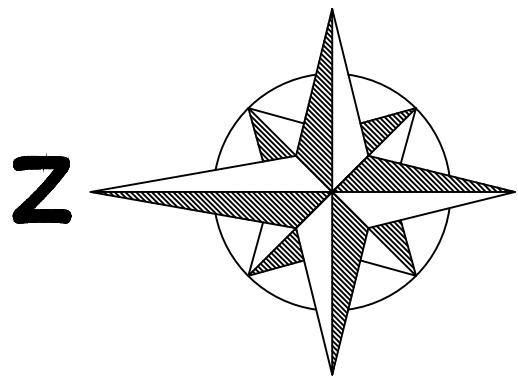

ANCHOR POSTS

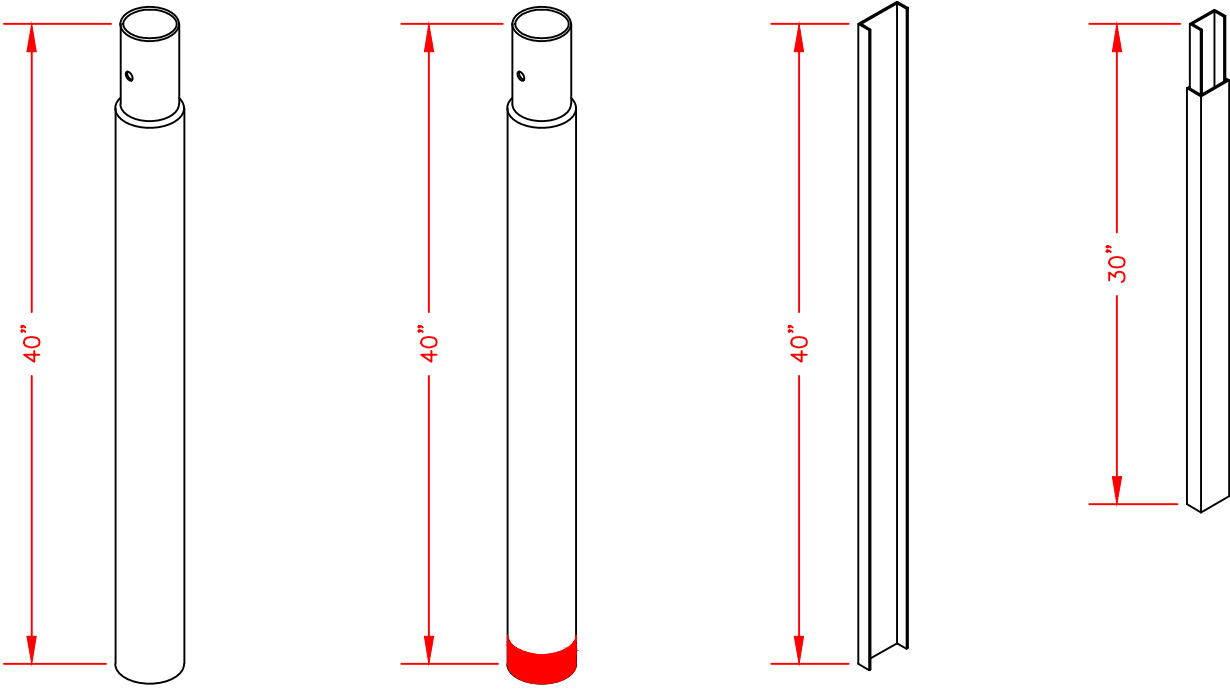

Ø3 1/2" X .100" X 40" SWAGED ANCHOR POST
Ø3 1/2" X .150" X 40" SWAGED ANCHOR POST
1" X 3" X 40" INSERT ANCHOR
1" X 2" X 30" SIDE ANCHOR

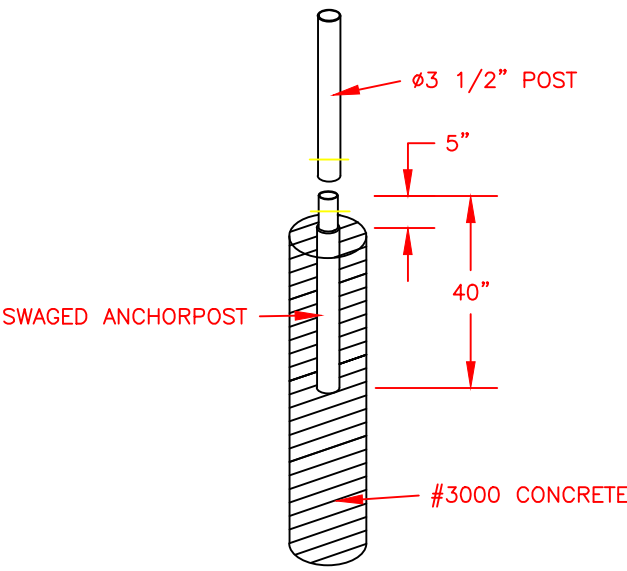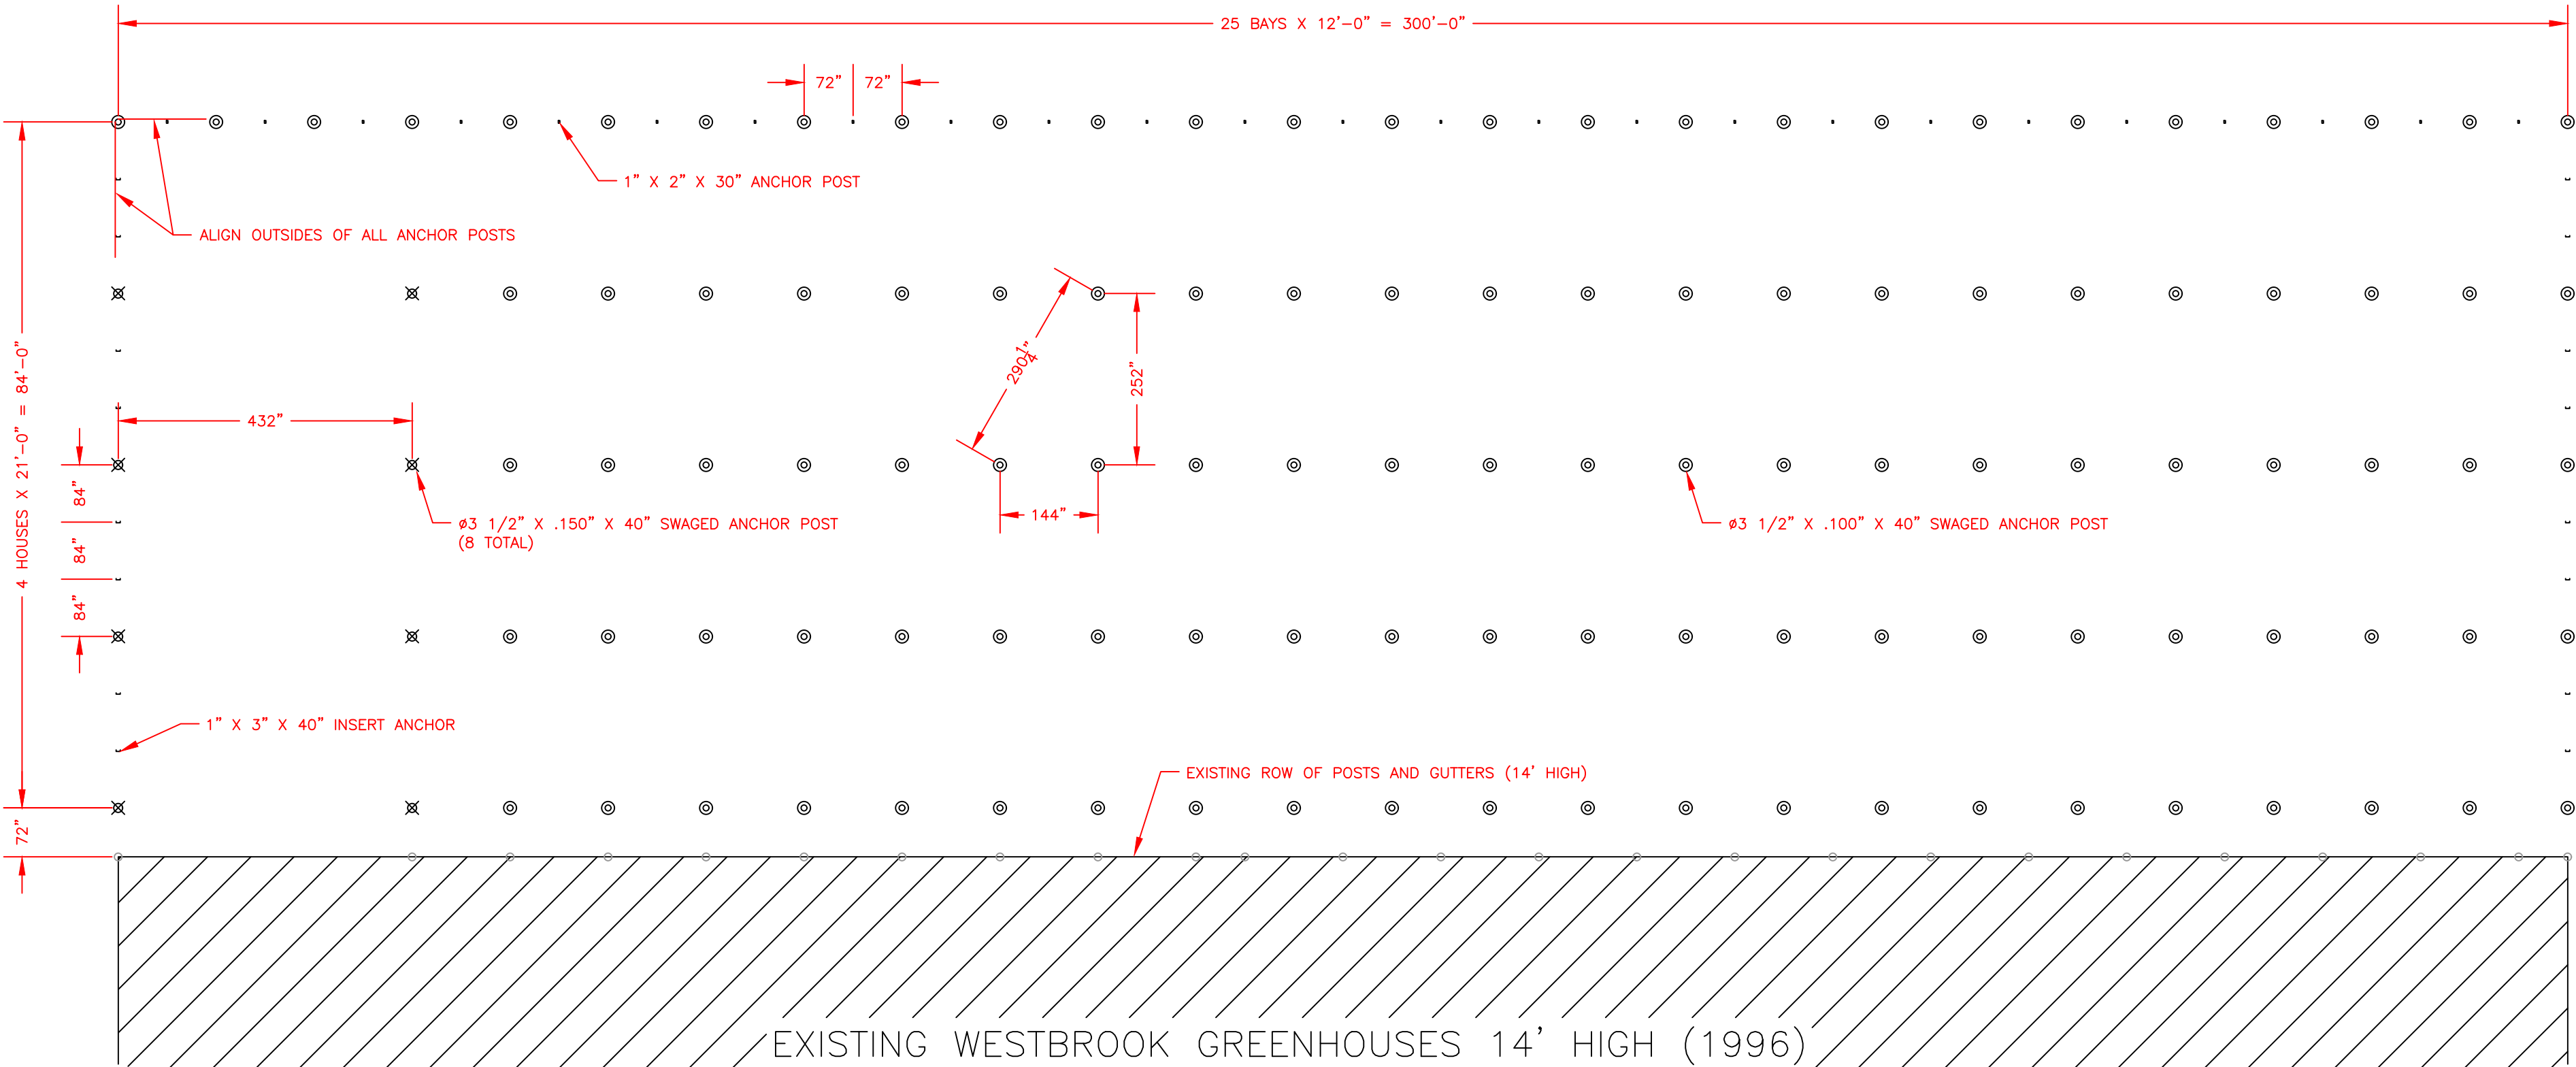

STANDARD ANCHORPOST SYSTEM

NOTE: DEPTH AND DIAMETER OF CONCRETE FOUNDATIONS FOR ANCHOR POSTS TO SUIT LOCAL CONDITIONS TO BE DETERMINED BY CUSTOMER. ANCHOR POSTS MUST EXTEND INTO THE CONCRETE PIERS A MINIMUM OF 20".

NOTES:
SET TOPS OF ALL ANCHOR POSTS ON THE SAME SLOPE (MATCH HEIGHT AND SLOPE OF EXISTING).
SET Ø3 1/2" ANCHOR POSTS WITH THE SWAGED END UP OR WELD DOWN.
ALL DIMENSIONS ARE TO POST CENTERS UNLESS OTHERWISE NOTED.
ANCHOR POSTS HAVE A HOLE DRILLED FOR CONNECTION TO POST. THE ANCHOR POST MUST BE SET SUCH THAT THE HOLE IS PERPENDICULAR TO THE GUTTER DIRECTION.
SET ANCHOR POSTS SUCH THAT THE COLLARS OF THE ANCHOR POSTS ARE AT GROUND LEVEL AT THE LOWEST END OF THE GREENHOUSE.

TOTALS:
114 - Ø3 1/2" X .100" X 40" SWAGED ANCHOR POST [00109]
8 - Ø3 1/2" X .150" X 40" SWAGED ANCHOR POST [00854]
16 - 1" X 3" X 40" INSERT ANCHOR [00156]
25 - 1" X 2" X 30" ANCHOR POST [00113]

CONCRETE PIER SIZES:
Ø3 1/2" X .100" ANCHORS =>Ø18" X 48"DP
Ø3 1/2" X .150" ANCHORS =>Ø24" X 48"DP
INTERMEDIATE ANCHORS =>Ø12" X 48"DP
BASED ON 3000PSF SOIL LOAD BEARING CAP.

PROPRIETARY:
THIS INFORMATION IS THE EXCLUSIVE PROPERTY OF WESTBROOK GREENHOUSE SYSTEMS LTD. AND IS CONFIDENTIALLY LENT ONLY FOR REFERENCE. NOT TO BE COPIED OR REPRODUCED AND TO BE RETURNED UPON REQUEST.



PROJECT:
Slappendel Greenhouses
1361 MAPLE AVE, FENWICK, ON, L0S 1C0



ANCHOR POST LAYOUT

FILE C052890-02-ST	REV#1	REV#2
SCALE 1/16"=1'	DRAWN BY: Randy	DATE: 9/30/19

2