



# APPENDIX C

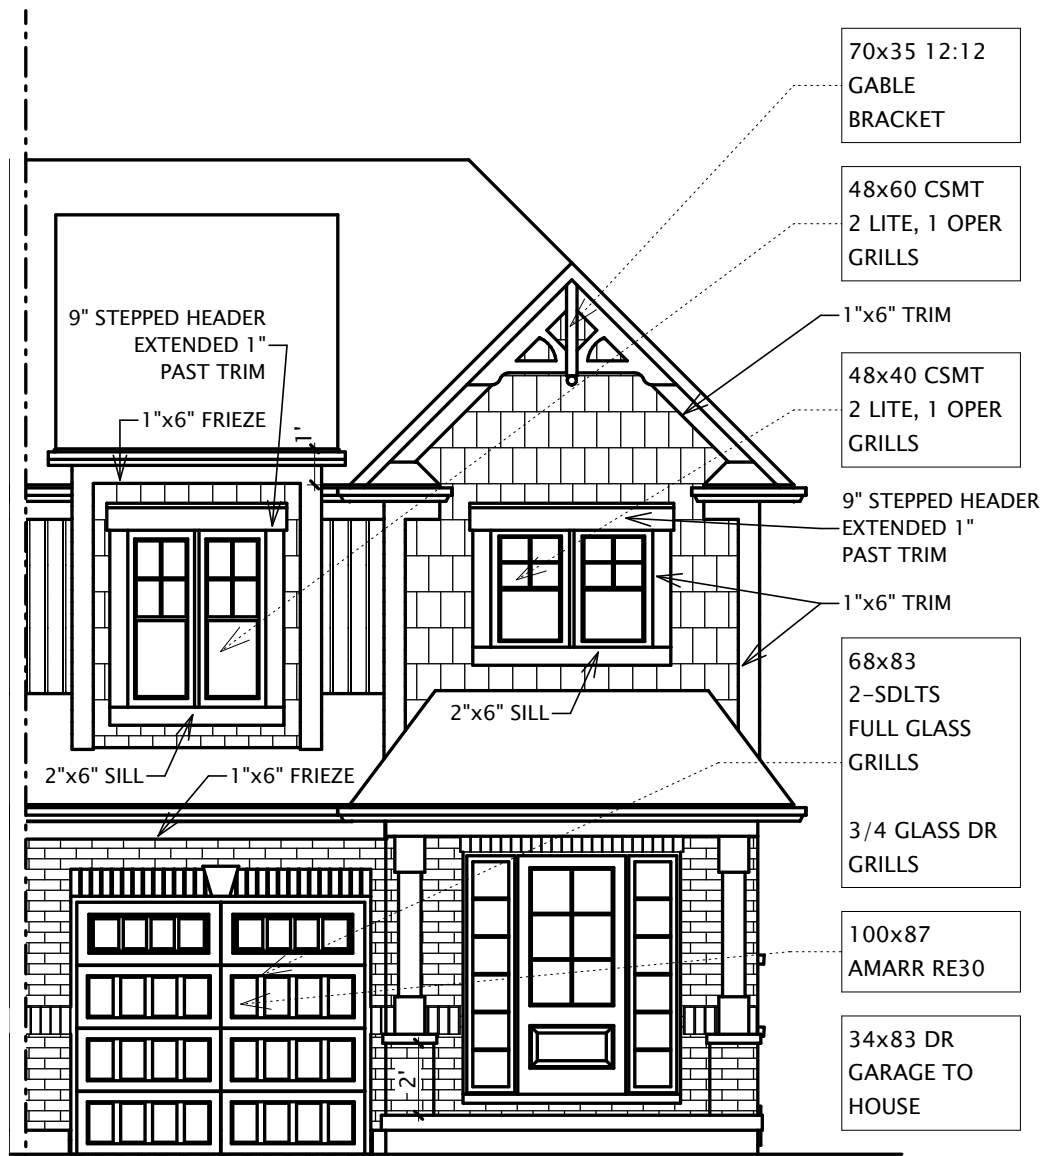


FRONT ELEVATION 'A'

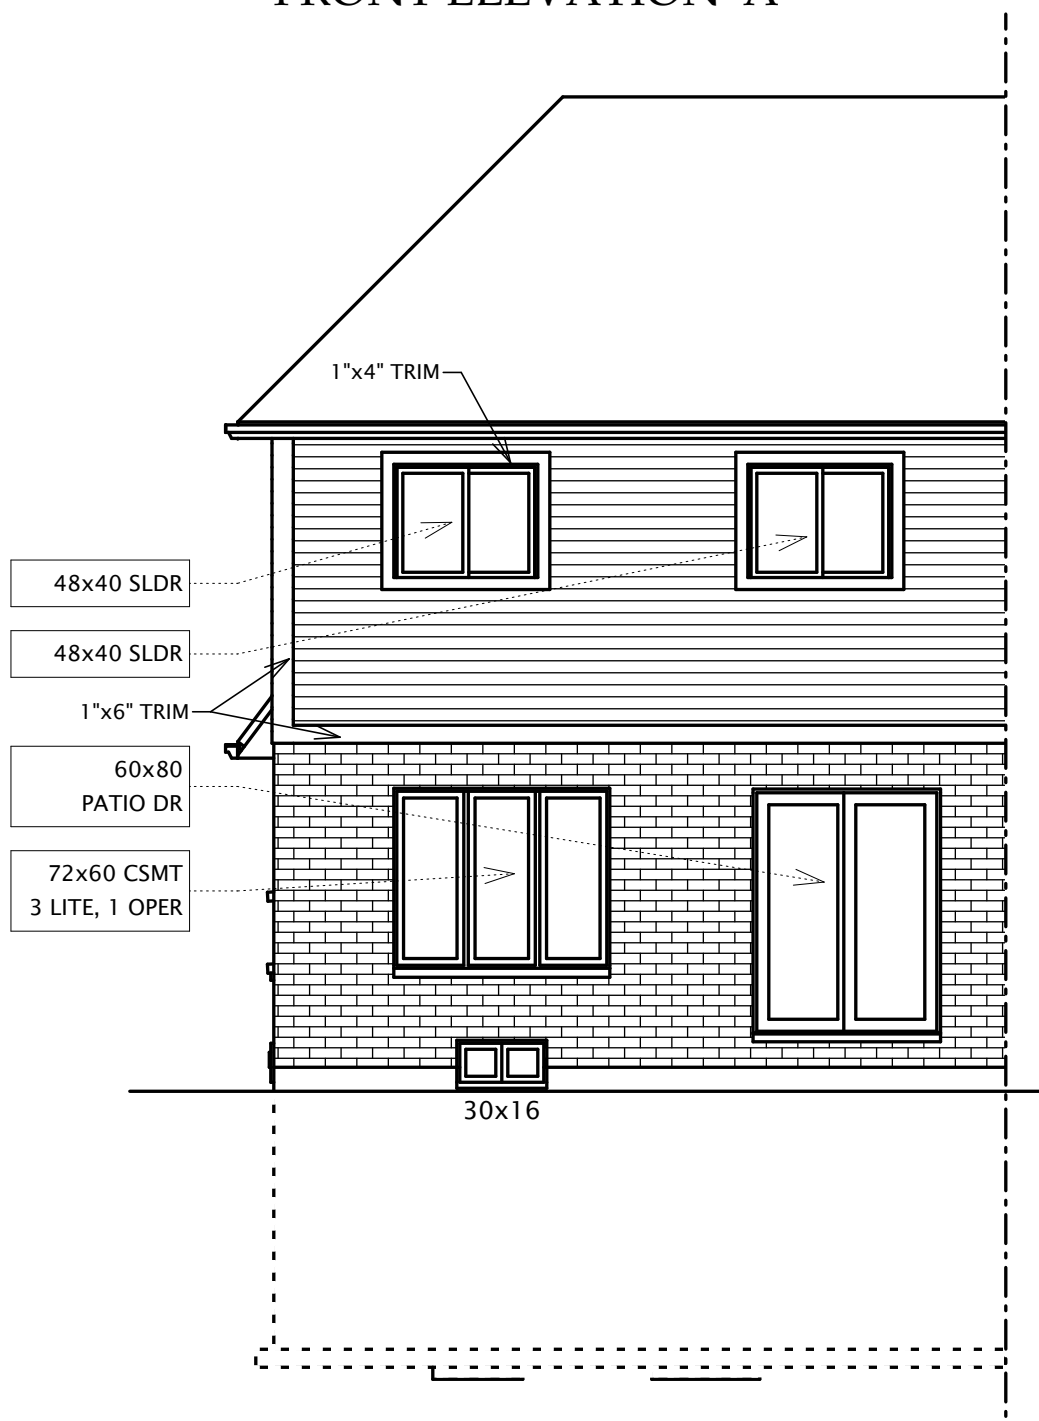


BACK ELEVATION 'A'

PROJECT NAME: <b>LENNON</b>		PROJECT ID:	DATE: March 2, 2021	SCALE: 3/16" = 1'0"	DRAWN BY: TL
LOT: <b>00</b>	PROJECT ADDRESS: <b>STREET CITY, ON</b>		TIM LUNDY has reviewed and takes responsibility for this design, has the qualifications and meets the requirements set out in the OBC as an "other designer." Basis for exemption from registration is project covered under Tarion no. <u>26105</u> .		PAGE: <b>1A OF 10</b>
PLAN NO: <b>00M-000</b>	 <b>MOUNTAINVIEW HOMES</b> 3350 MERRITTVILLE HWY #9, THOROLD, ONT. PHONE: (905) 688-3100 FAX: (905) 688-5524		BCIN: <b>22084</b>	DSG NR. SIG:	

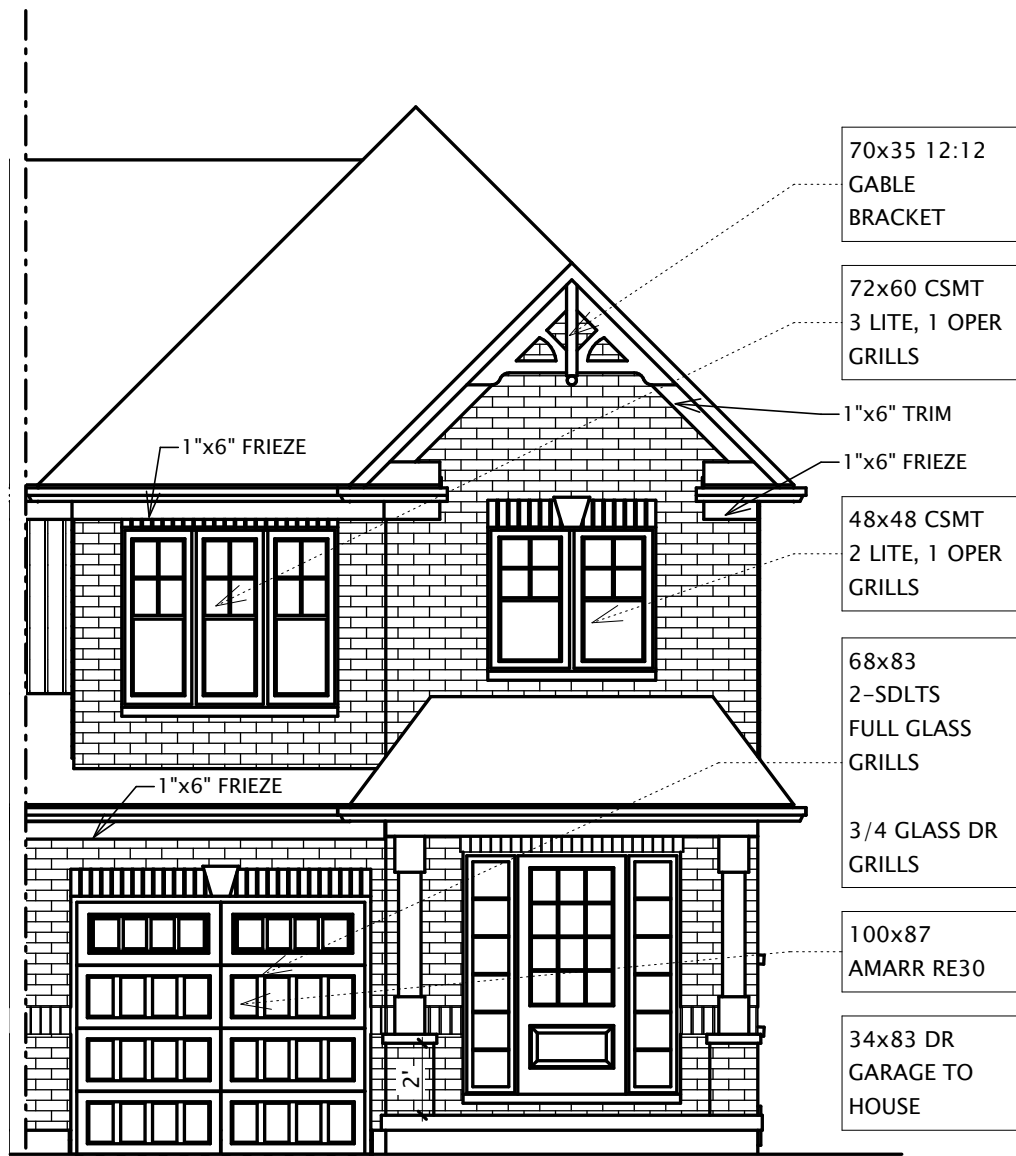


FRONT ELEVATION 'B'

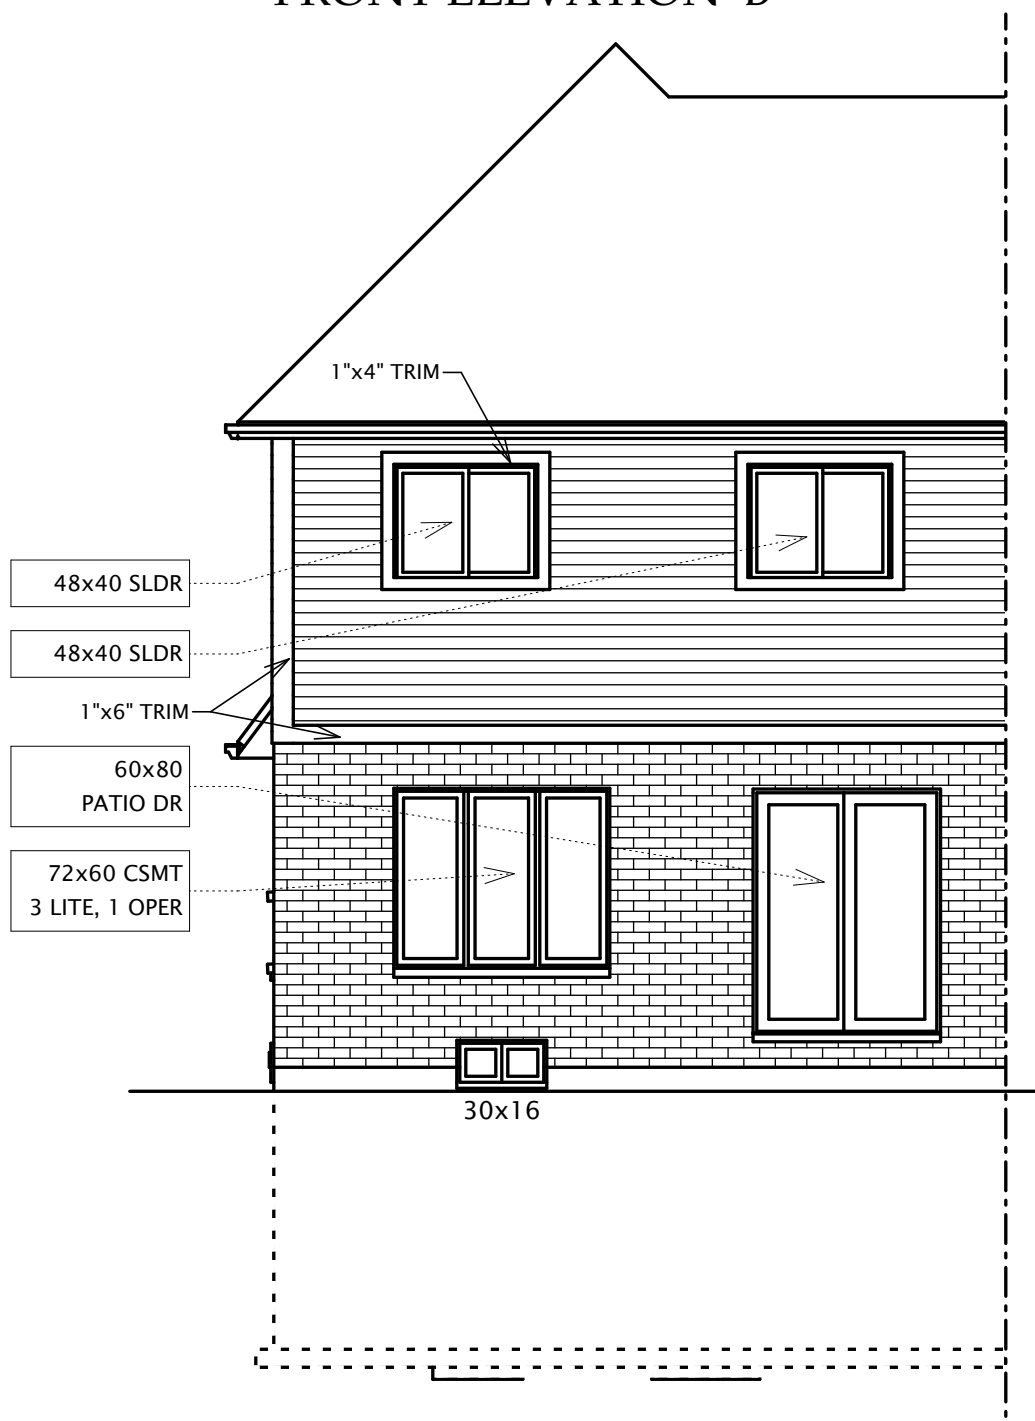


BACK ELEVATION 'B'

PROJECT NAME: <b>LENNON</b>		PROJECT ID:	DATE: March 2, 2021	SCALE: 3/16" = 1'0"	DRAWN BY: TL
LOT: <b>00</b>	PROJECT ADDRESS: <b>STREET CITY, ON</b>		 <b>MOUNTAINVIEW HOMES</b> <small>3350 MERRITTVILLE HWY #9, THOROLD, ONT.          PHONE: (905) 688-3100 FAX: (905) 688-5524</small>		PAGE: 1B OF 10
PLAN NO: <b>00M-000</b>			BCIN: <b>22084</b>	DSG NR. SIG:	
<small>TIM LUNDY has reviewed and takes responsibility for this design, has the qualifications and meets the requirements set out in the OBC as an "other designer." Basis for exemption from registration is project covered under Tarion no. 26105.</small>					

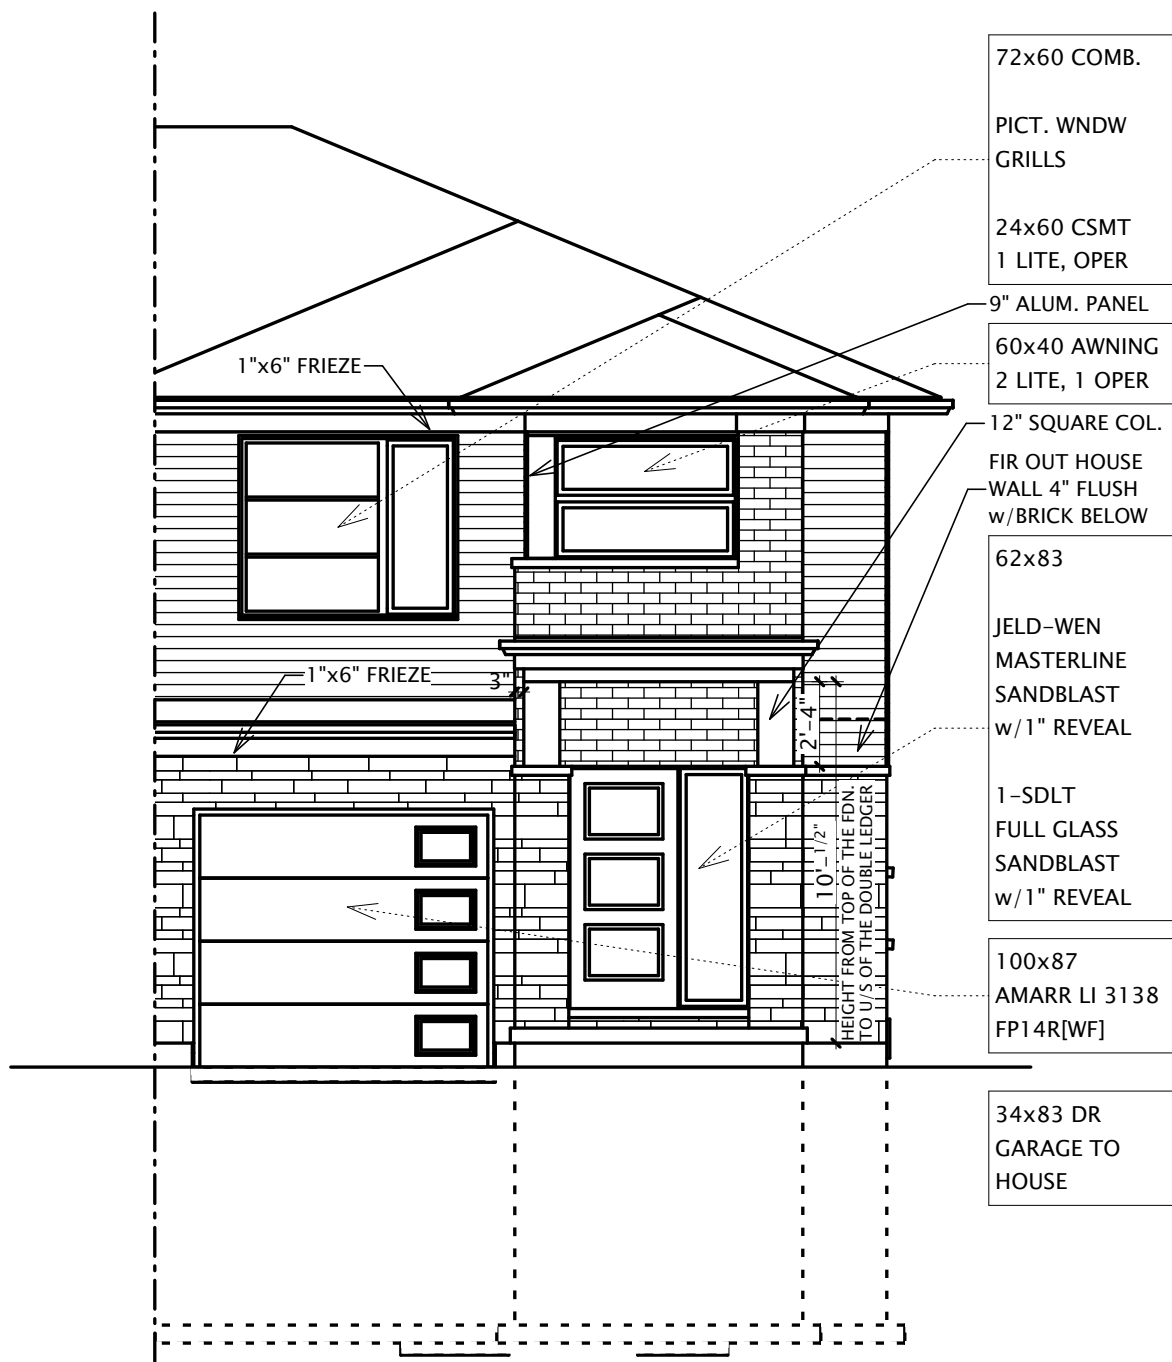

- 72x60 COMB.
- PICT. WNDW GRILLS
- 24x60 CSMT  
1 LITE, OPER
- 9" ALUM. PANEL
- 60x40 AWNING  
2 LITE, 1 OPER
- 12" SQUARE COL.
- FIR OUT HOUSE  
WALL 4" FLUSH  
w/BRICK BELOW
- 62x83
- JELD-WEN  
MASTERLINE  
SANDBLAST  
w/1" REVEAL
- 1-SDLT  
FULL GLASS  
SANDBLAST  
w/1" REVEAL
- 100x87  
AMARR LI 3138  
FP14R[WF]
- 34x83 DR  
GARAGE TO  
HOUSE

FRONT ELEVATION 'M1'

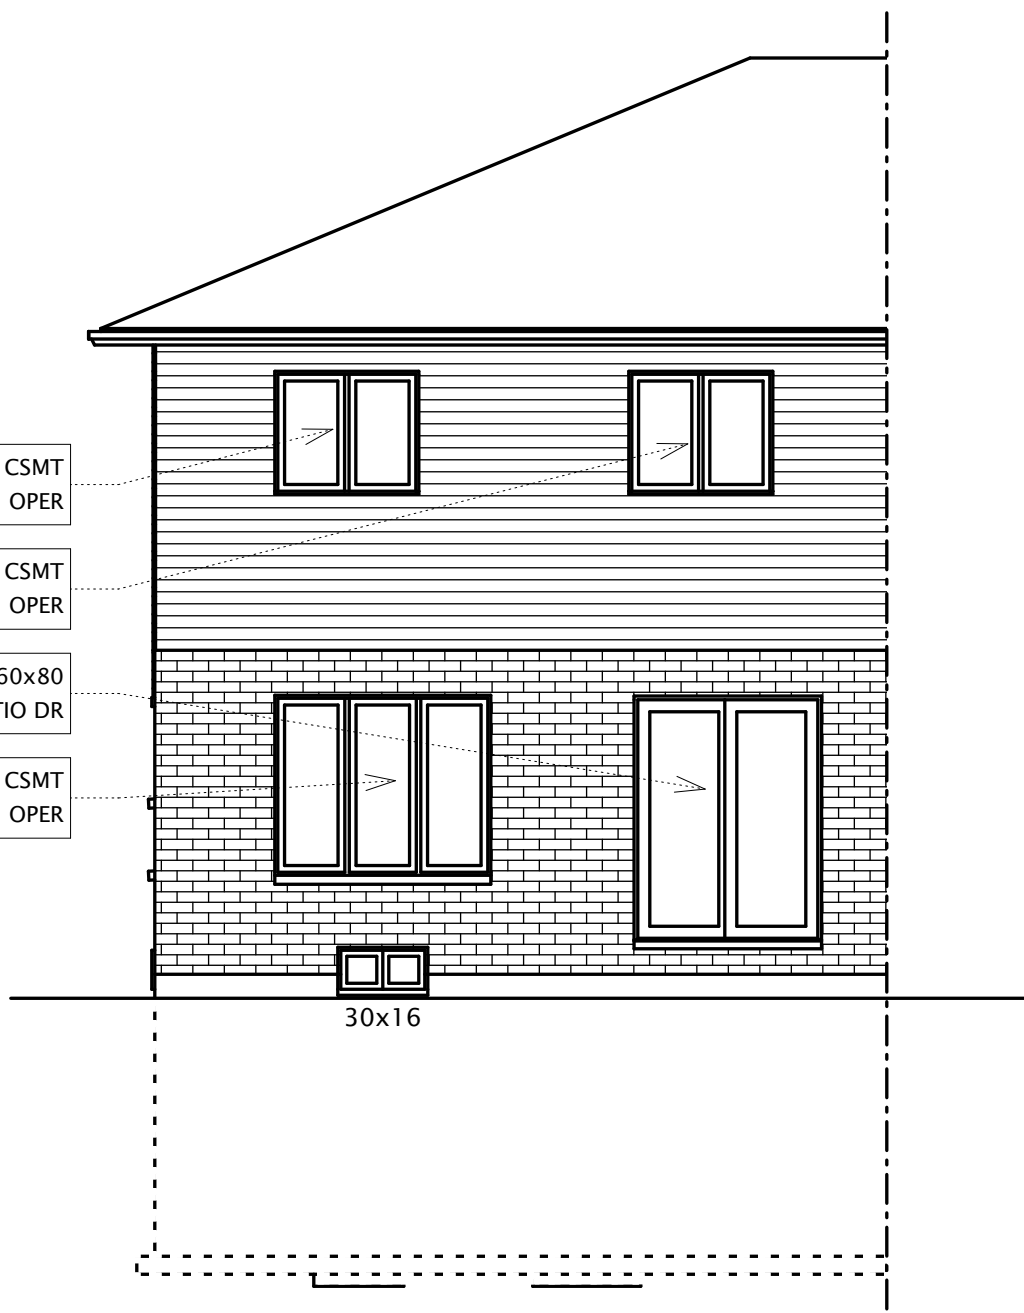


- 48x40 CSMT  
2 LITE, 1 OPER
- 48x40 CSMT  
2 LITE, 1 OPER
- 60x80  
PATIO DR
- 72x60 CSMT  
3 LITE, 1 OPER


30x16

BACK ELEVATION 'M1'

PROJECT NAME: <b>LENNON</b>		PROJECT ID:	DATE: March 2, 2021	SCALE: 3/16" = 1'0"	DRAWN BY: TL
LOT: <b>00</b>	PROJECT ADDRESS: <b>STREET CITY, ON</b>		 <b>MOUNTAINVIEW HOMES</b> <small>3350 MERRITTVILLE HWY #9, THOROLD, ONT. PHONE: (905) 688-3100 FAX: (905) 688-5524</small>		PAGE: 1M1 OF 10
PLAN NO: <b>00M-000</b>		TIM LUNDY has reviewed and takes responsibility for this design, has the qualifications and meets the requirements set out in the OBC as an "other designer." Basis for exemption from registration is project covered under Tarion no. <u>26105</u> . BCIN: <b>22084</b> DSGNR. SIG: _____			

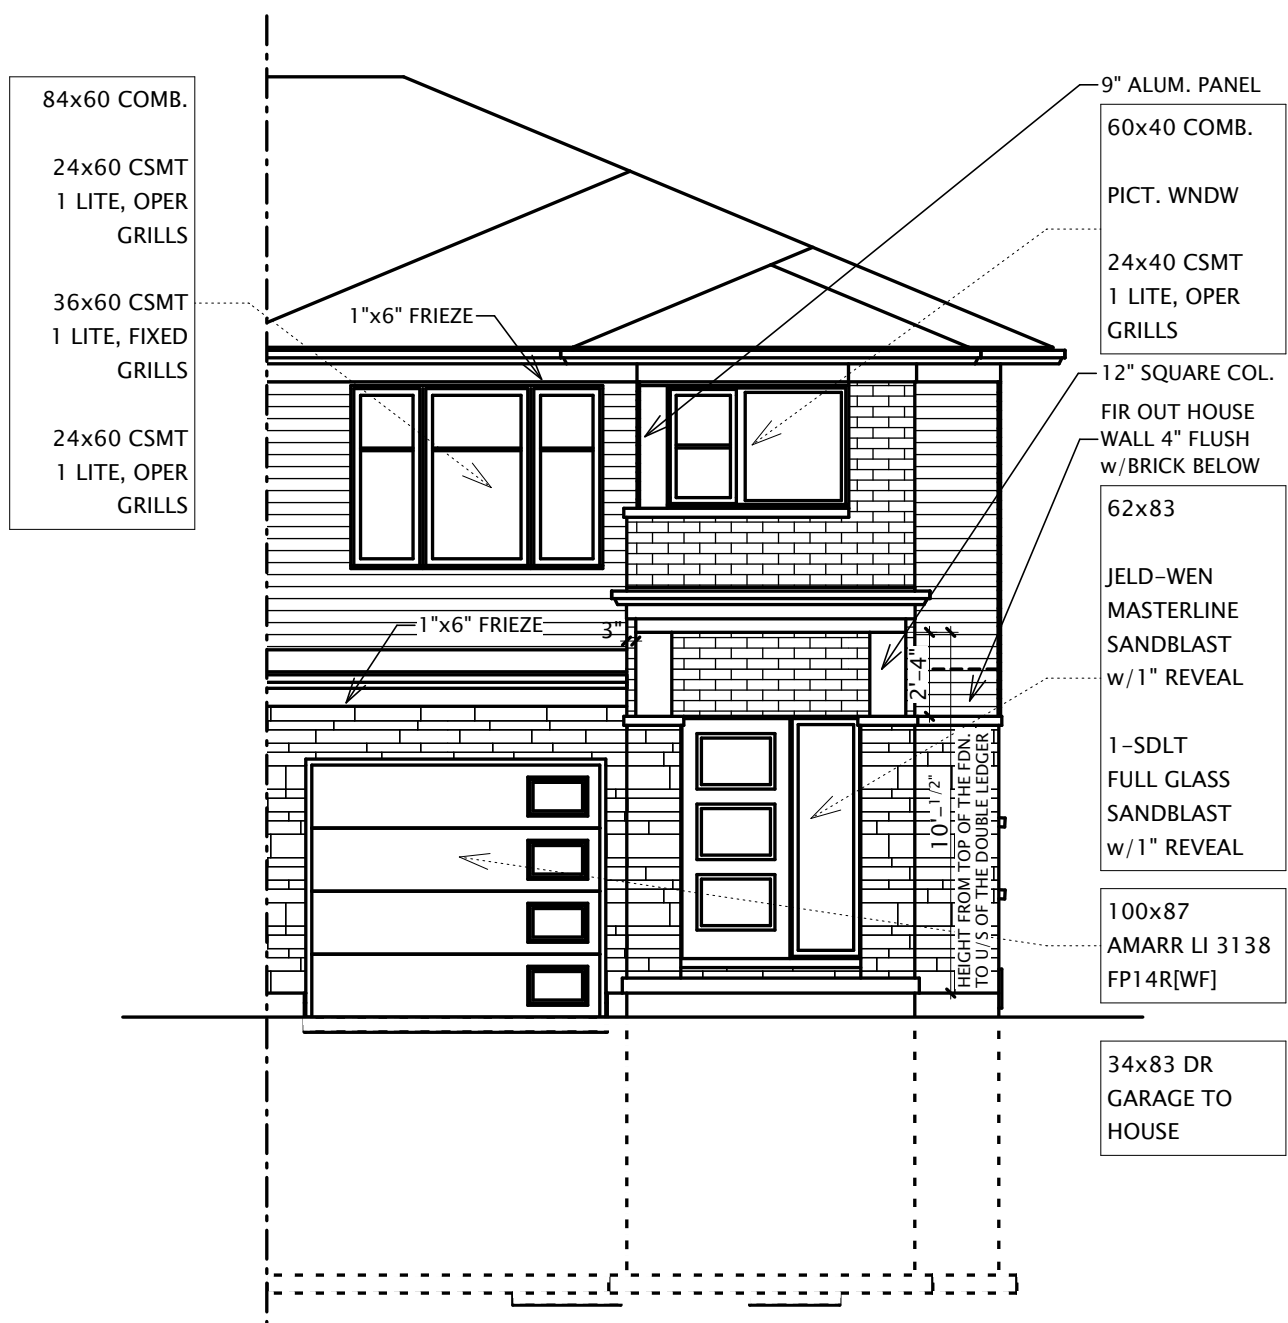


FRONT ELEVATION 'M2'

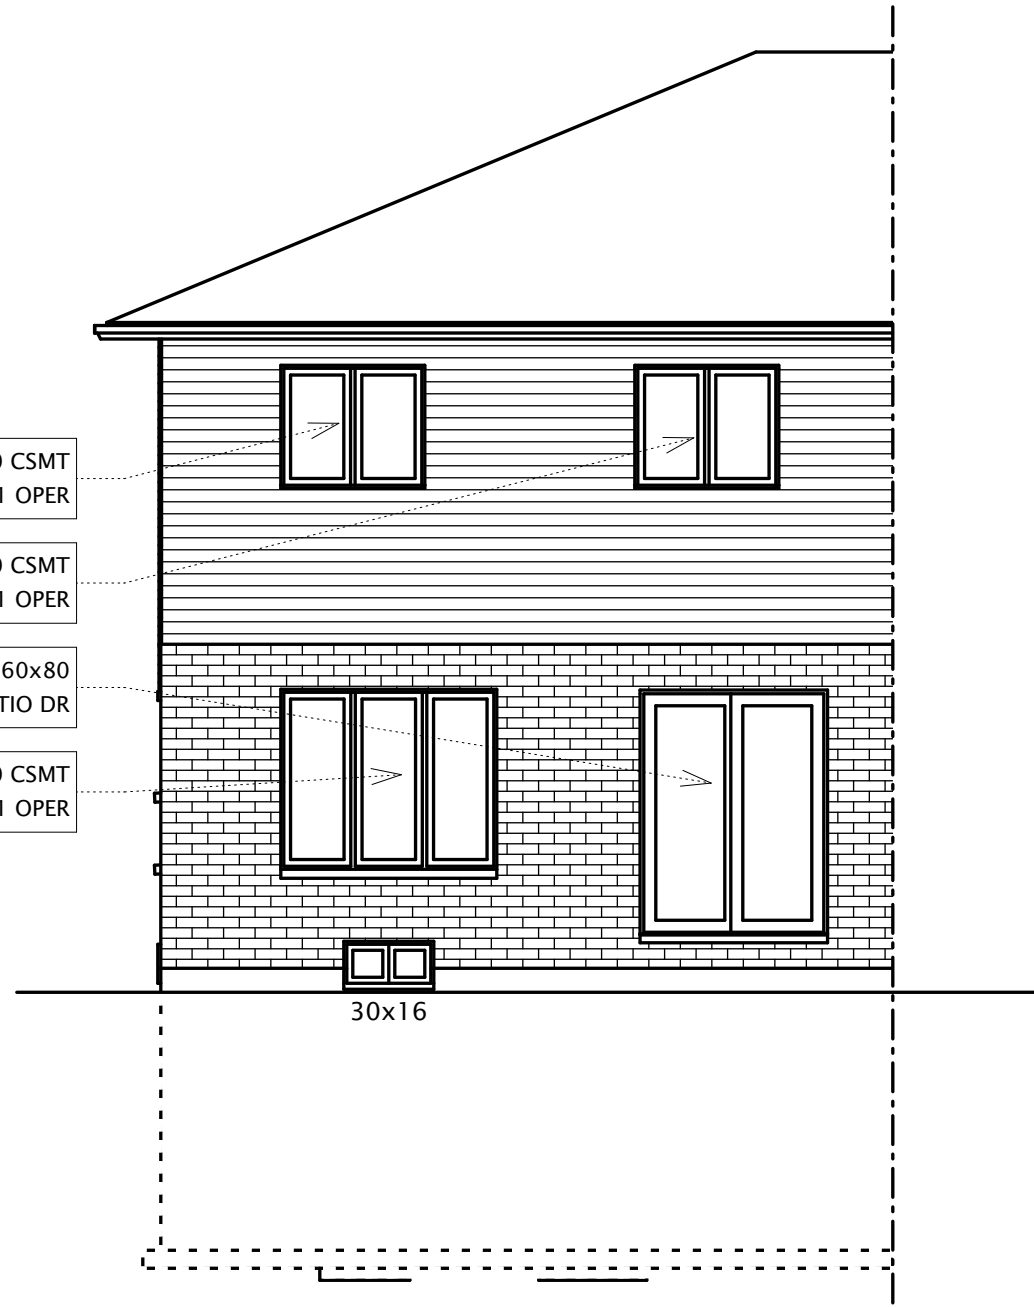

BACK ELEVATION 'M2'


PROJECT NAME: <b>LENNON</b>		PROJECT ID:	DATE: March 2, 2021	SCALE: 3/16" = 1'0"	DRAWN BY: TL
LOT: <b>00</b>	PROJECT ADDRESS: <b>STREET CITY, ON</b>		TIM LUNDY has reviewed and takes responsibility for this design, has the qualifications and meets the requirements set out in the OBC as an "other designer." Basis for exemption from registration is project covered under Tarion no. <u>26105</u> . BCIN: <b>22084</b> DSGNR. SIG: _____		PAGE: <b>1M2 OF 10</b>
PLAN NO: <b>00M-000</b>		 <b>MOUNTAINVIEW HOMES</b> 3350 MERRITTVILLE HWY #9, THOROLD, ONT. PHONE: (905) 688-3100 FAX: (905) 688-5524			

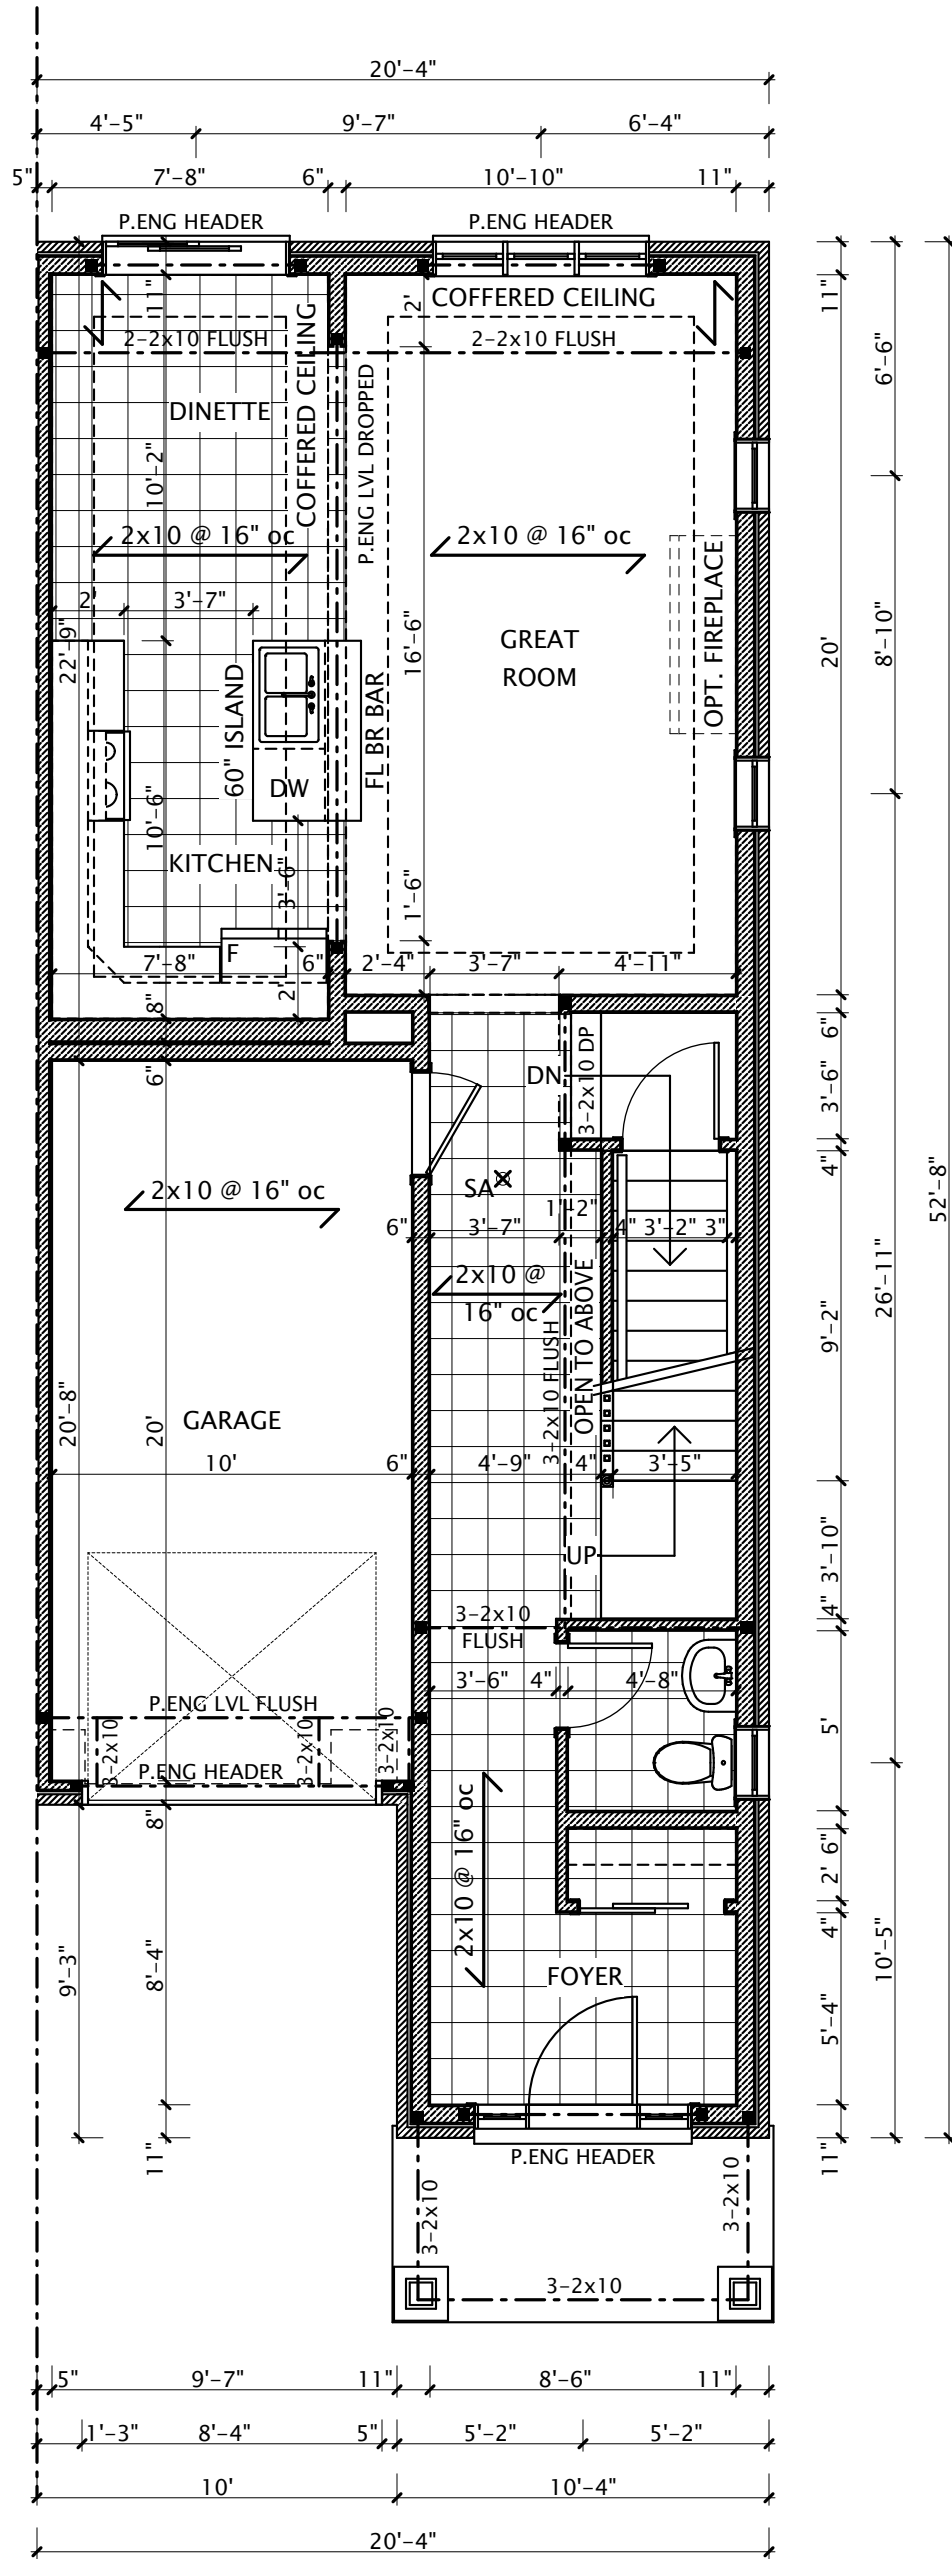

MAIN FLOOR (8'0" CEILING)  
763 SQFT ELEV. 'A'

NOTE: ALL FLOORS GLUED & SCREWED WITH DRYWALL STRAPPING


PROJECT NAME: <b>LENNON</b>		PROJECT ID:	DATE: March 2, 2021	SCALE: 3/16" = 1'0"	DRAWN BY: TL
LOT: <b>00</b>	PROJECT ADDRESS: <b>STREET CITY, ON</b>		TIM LUNDY has reviewed and takes responsibility for this design, has the qualifications and meets the requirements set out in the OBC as an "other designer." Basis for exemption from registration is project covered under Tarion no. <u>26105</u> .		PAGE: <b>6A OF 10</b>
PLAN NO: <b>00M-000</b>	 <b>MOUNTAINVIEW HOMES</b> 3350 MERRITVILLE HWY #9, THOROLD, ONT. PHONE: (905) 688-3100 FAX: (905) 688-5524		BCIN: <b>22084</b>	DSG NR. SIG:	

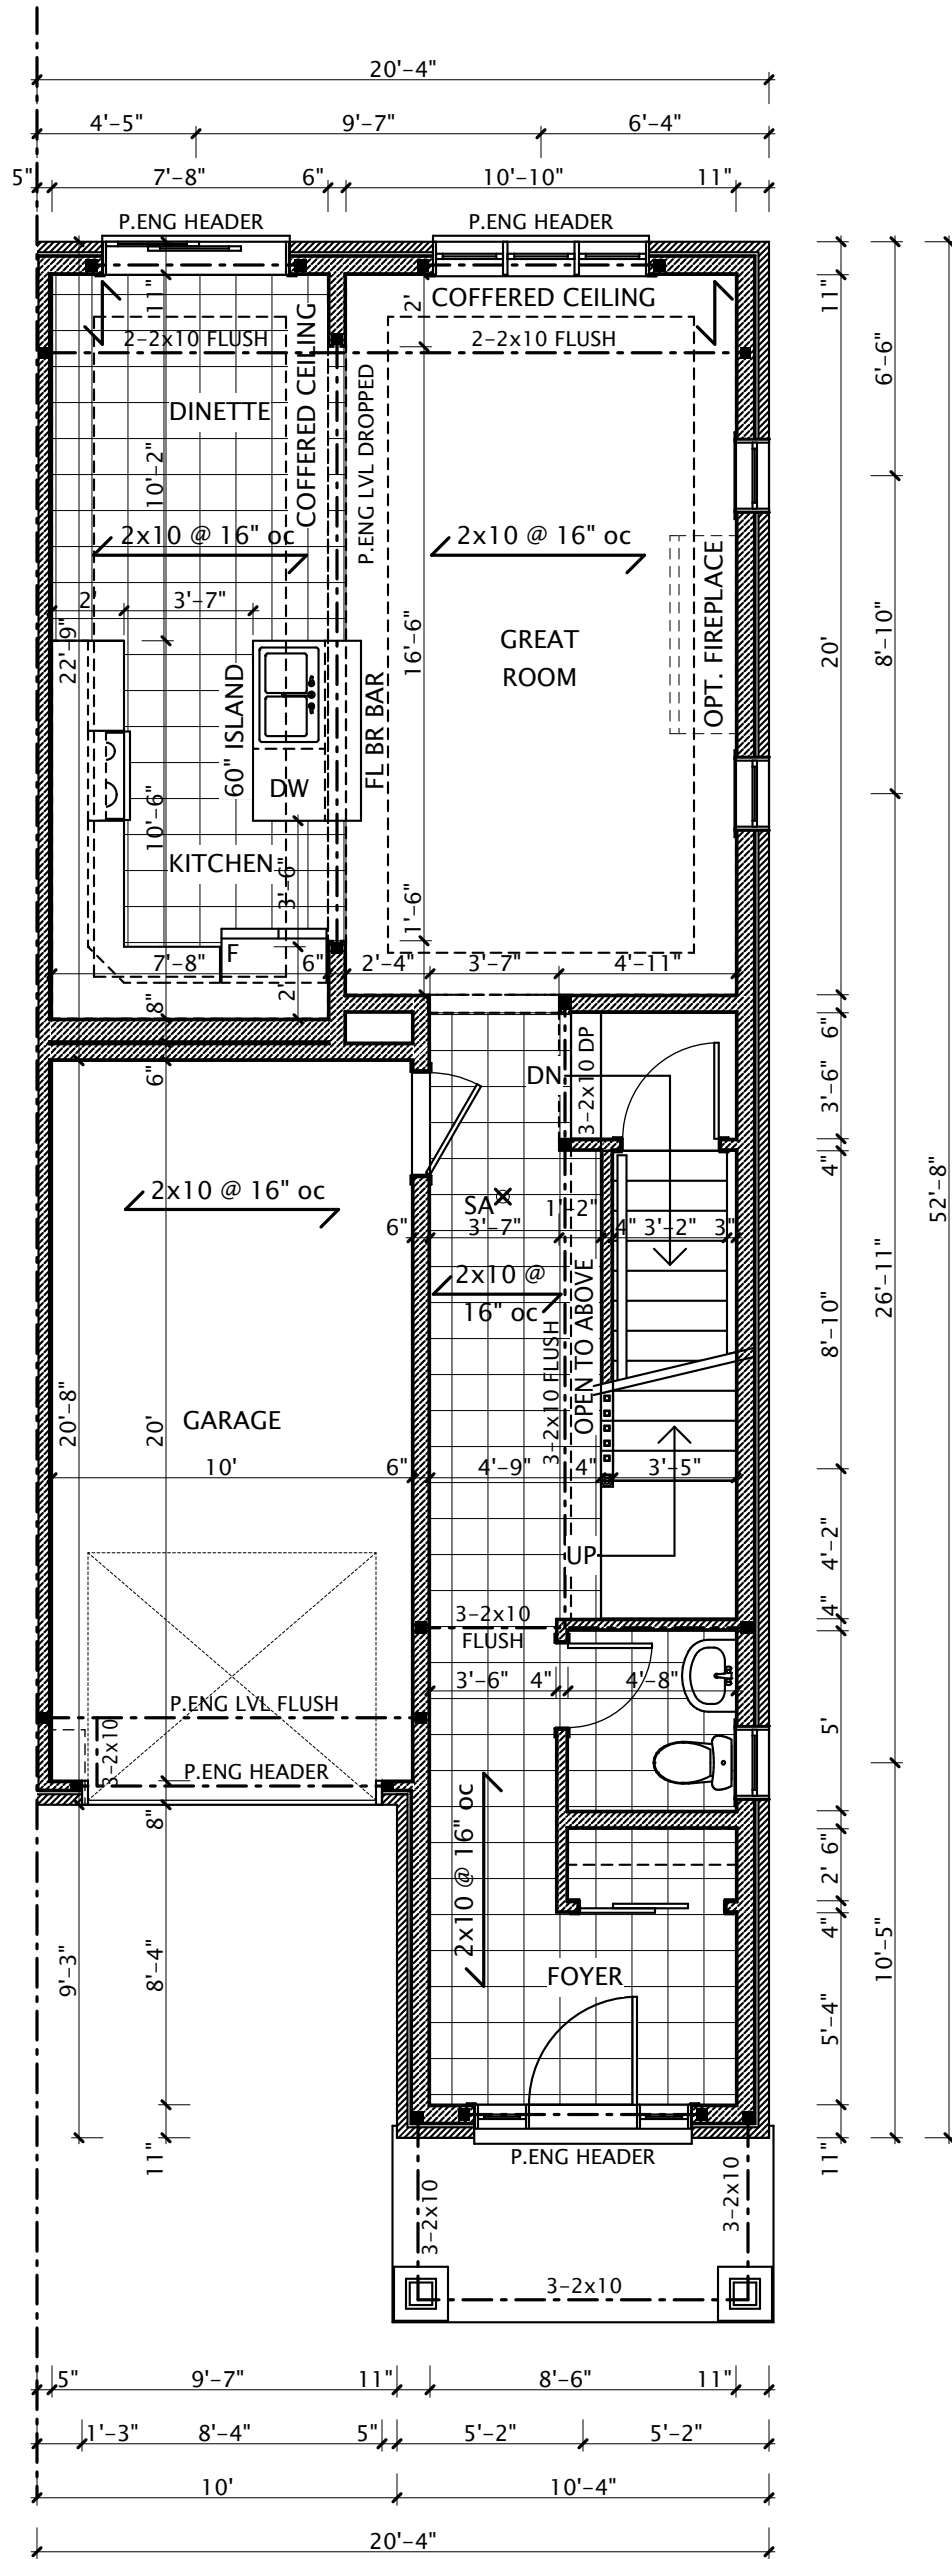

MAIN FLOOR (8'0" CEILING)  
763 SQFT ELEV. 'B'

NOTE: ALL FLOORS GLUED & SCREWED WITH DRYWALL STRAPPING


PROJECT NAME: <b>LENNON</b>		PROJECT ID:	DATE: March 2, 2021	SCALE: 3/16" = 1'0"	DRAWN BY: TL
LOT: <b>00</b>	PROJECT ADDRESS: <b>STREET CITY, ON</b>		TIM LUNDY has reviewed and takes responsibility for this design, has the qualifications and meets the requirements set out in the OBC as an "other designer." Basis for exemption from registration is project covered under Tarion no. 26105.		PAGE: <b>6B OF 10</b>
PLAN NO: <b>00M-000</b>	 <b>MOUNTAINVIEW HOMES</b> <small>3350 MERRITTVILLE HWY #9, THOROLD, ONT. PHONE: (905) 688-3100 FAX: (905) 688-5524</small>		BCIN: <b>22084</b>	DSG NR. SIG:	

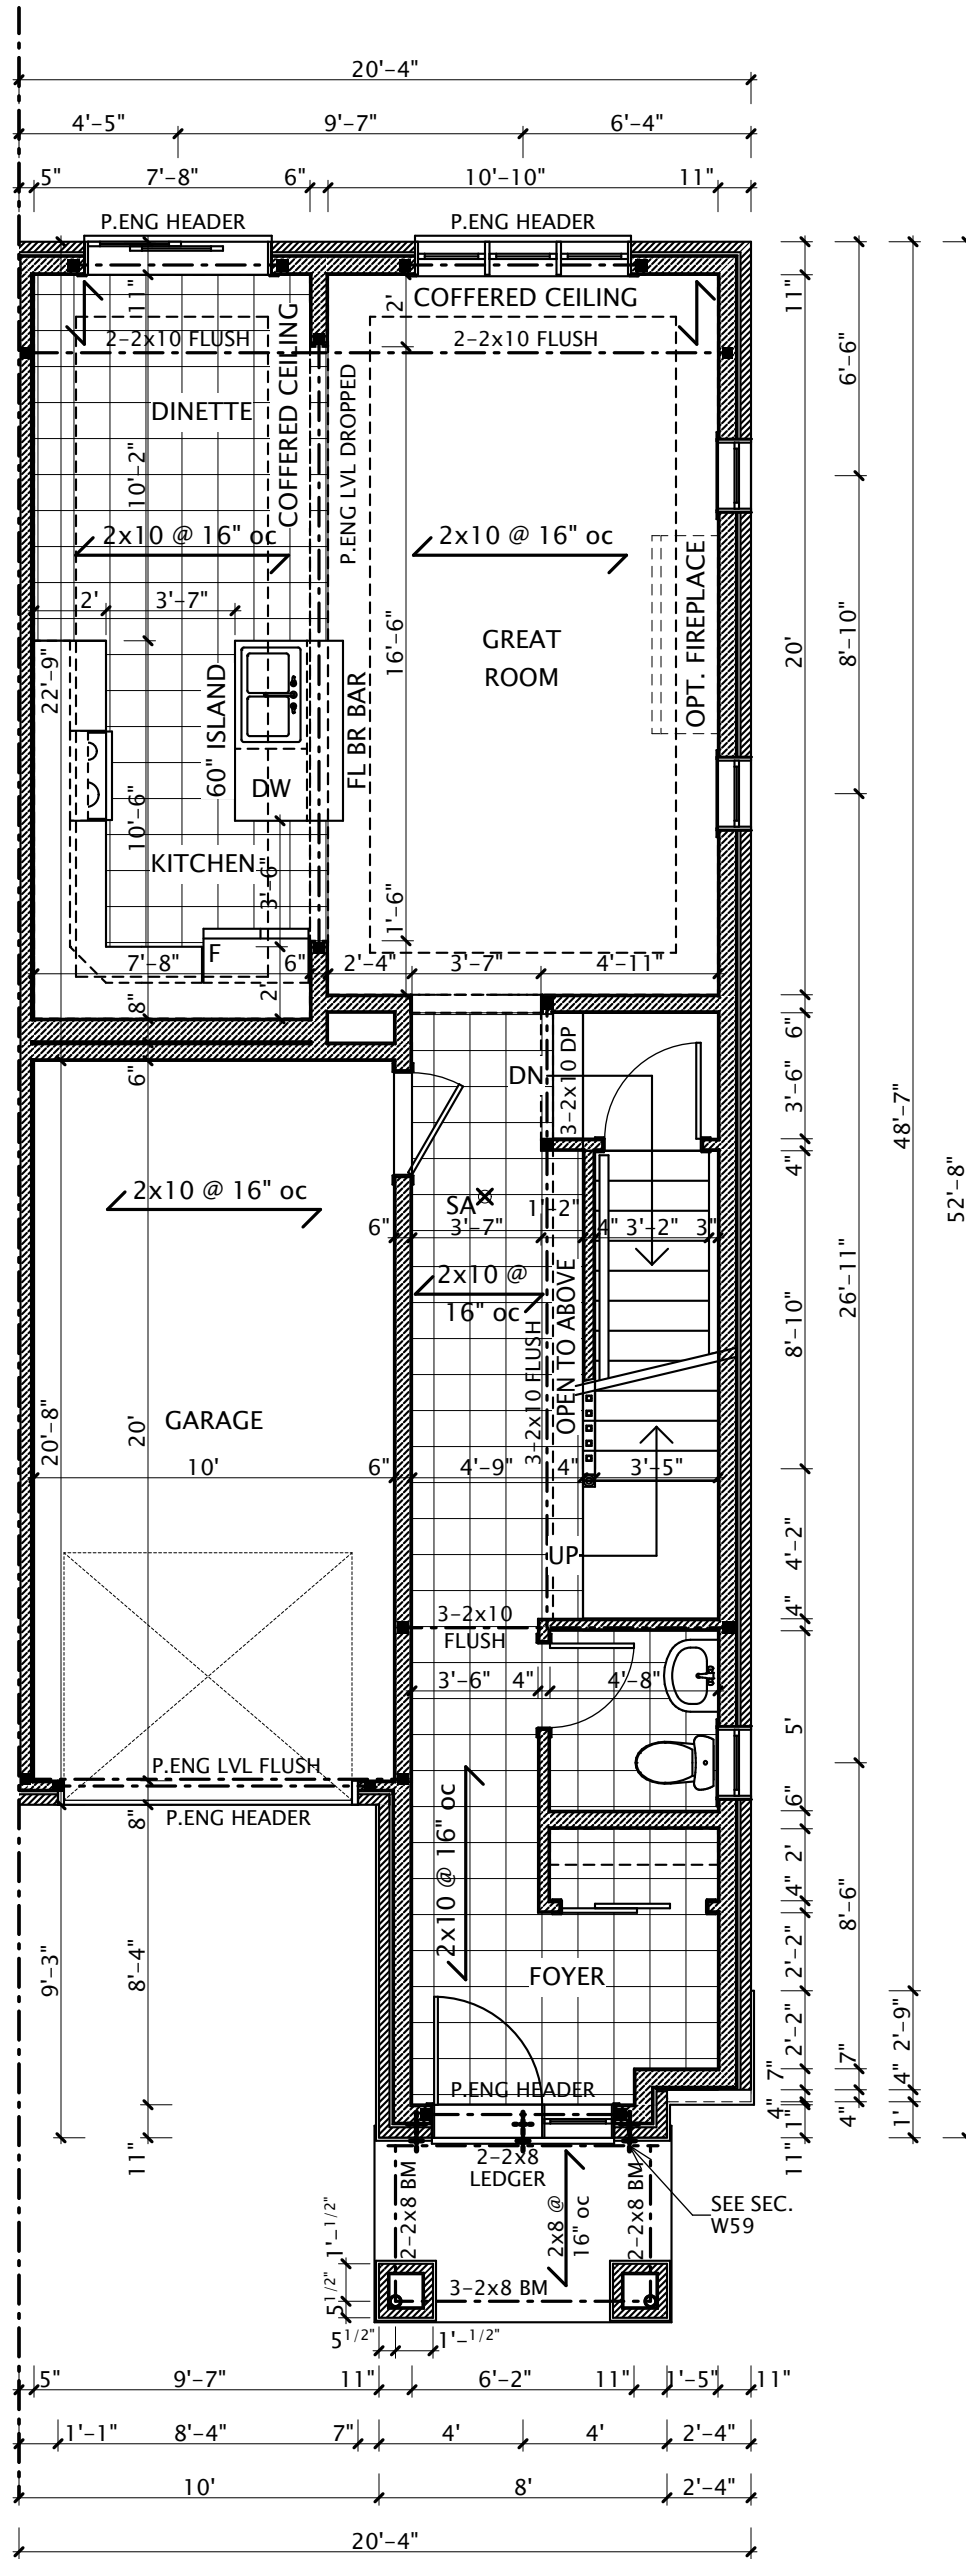

MAIN FLOOR (8'0" CEILING)  
760 SQFT ELEV. 'M1'


NOTE: ALL FLOORS GLUED & SCREWED WITH DRYWALL STRAPPING

PROJECT NAME: <b>LENNON</b>		PROJECT ID:	DATE: March 2, 2021	SCALE: 3/16" = 1'0"	DRAWN BY: TL
LOT: <b>00</b>	PROJECT ADDRESS: <b>STREET CITY, ON</b>		TIM LUNDY has reviewed and takes responsibility for this design, has the qualifications and meets the requirements set out in the OBC as an "other designer." Basis for exemption from registration is project covered under Tarion no. 26105.		PAGE: 6M1 OF 10
PLAN NO: <b>00M-000</b>	 <b>MOUNTAINVIEW HOMES</b> <small>3350 MERRITTVILLE HWY #9, THOROLD, ONT. PHONE: (905) 688-3100 FAX: (905) 688-5524</small>		BCIN: <b>22084</b>	DSG NR. SIG:	

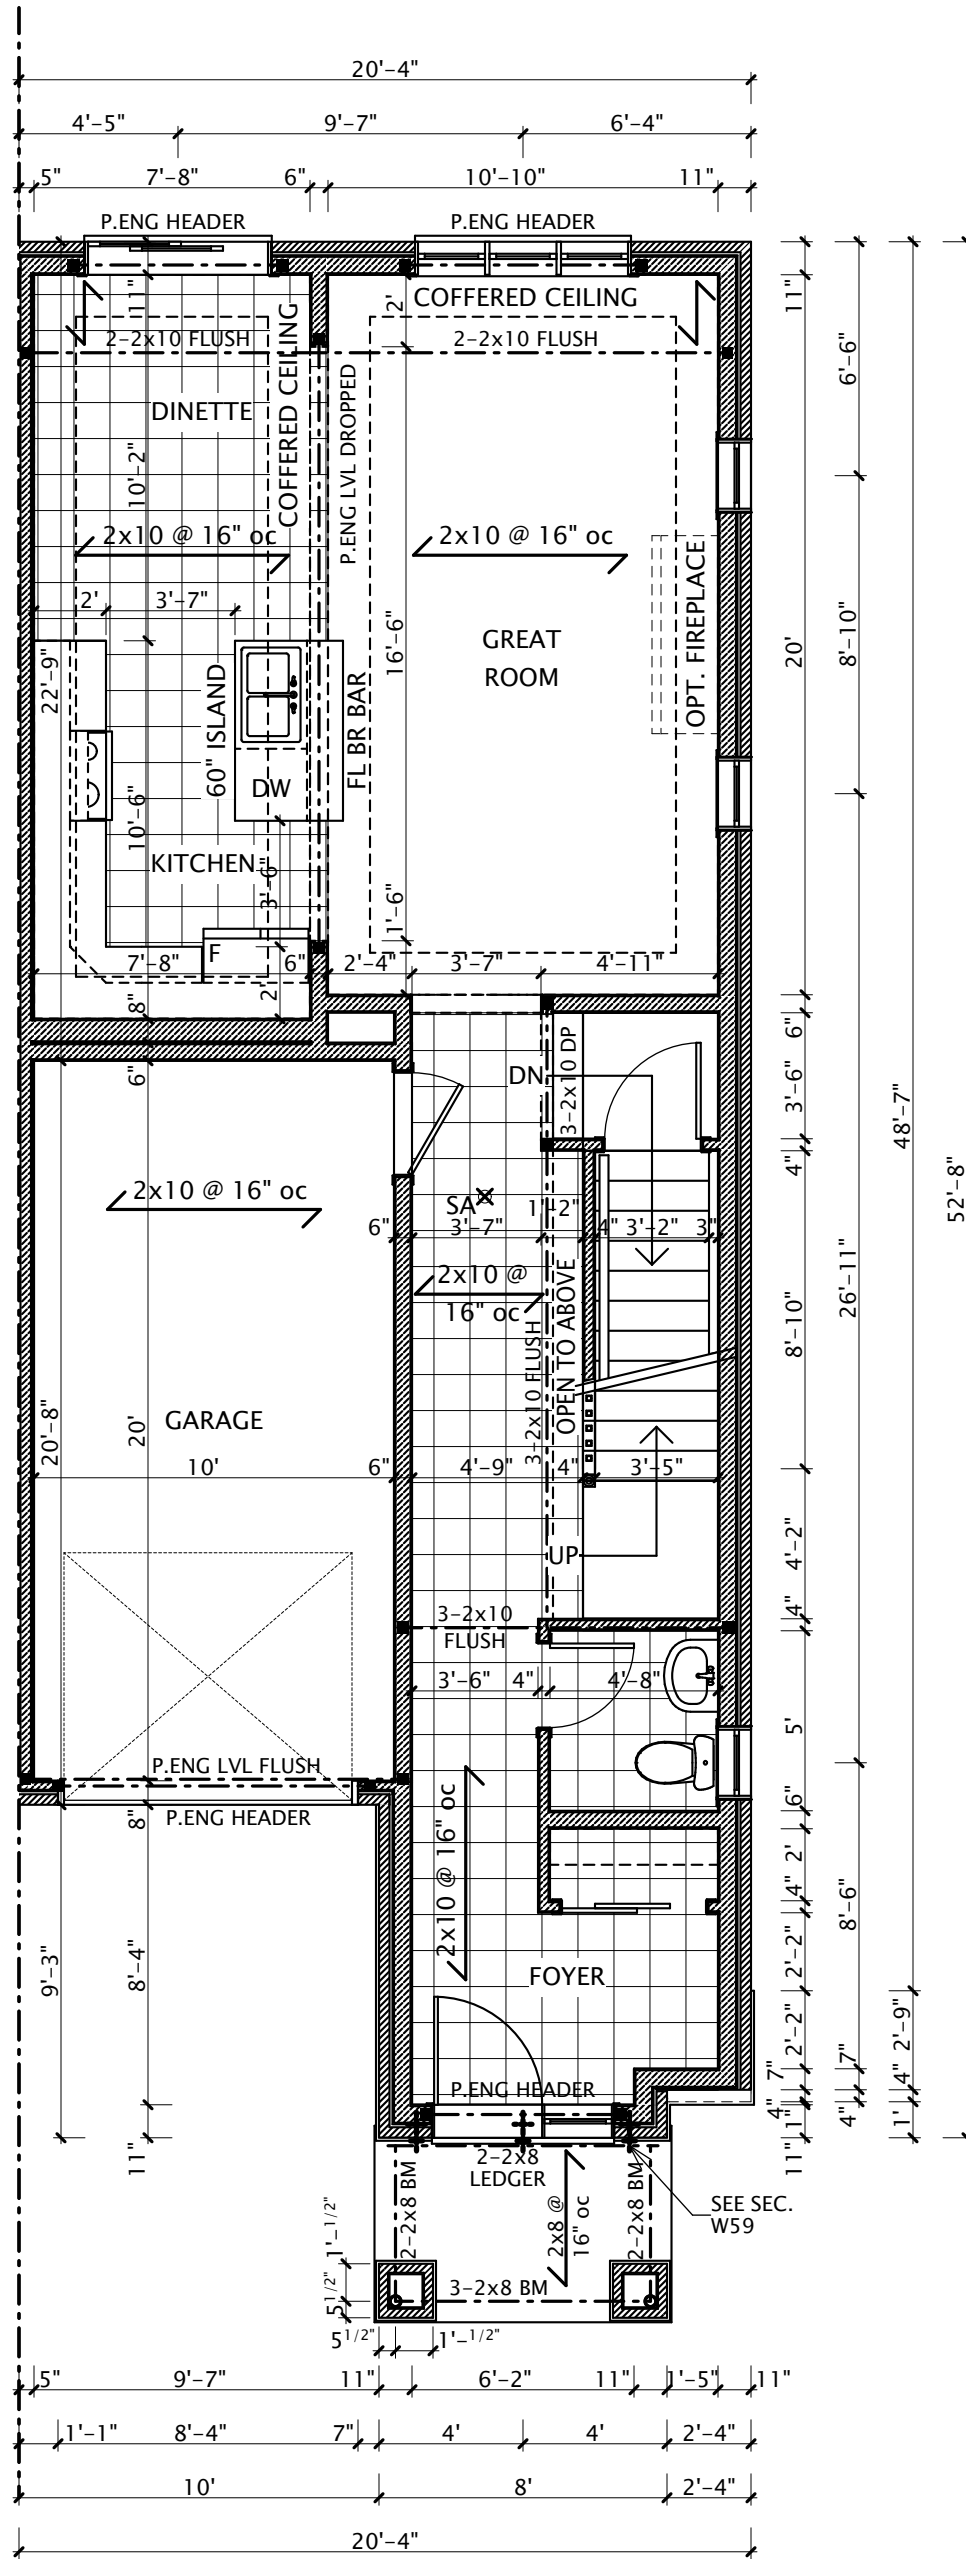


MAIN FLOOR (8'0" CEILING)  
760 SQFT ELEV. 'M2'

NOTE: ALL FLOORS GLUED & SCREWED WITH DRYWALL STRAPPING


PROJECT NAME: <b>LENNON</b>		PROJECT ID:	DATE: March 2, 2021	SCALE: 3/16" = 1'0"	DRAWN BY: TL
LOT: <b>00</b>	PROJECT ADDRESS: <b>STREET CITY, ON</b>		TIM LUNDY has reviewed and takes responsibility for this design, has the qualifications and meets the requirements set out in the OBC as an "other designer." Basis for exemption from registration is project covered under Tarion no. 26105.		PAGE: 6M2 OF 10
PLAN NO: 00M-000	 <b>MOUNTAINVIEW HOMES</b> <small>3350 MERRITTVILLE HWY #9, THOROLD, ONT. PHONE: (905) 688-3100 FAX: (905) 688-5524</small>		BCIN: 22084	DSG NR. SIG:	



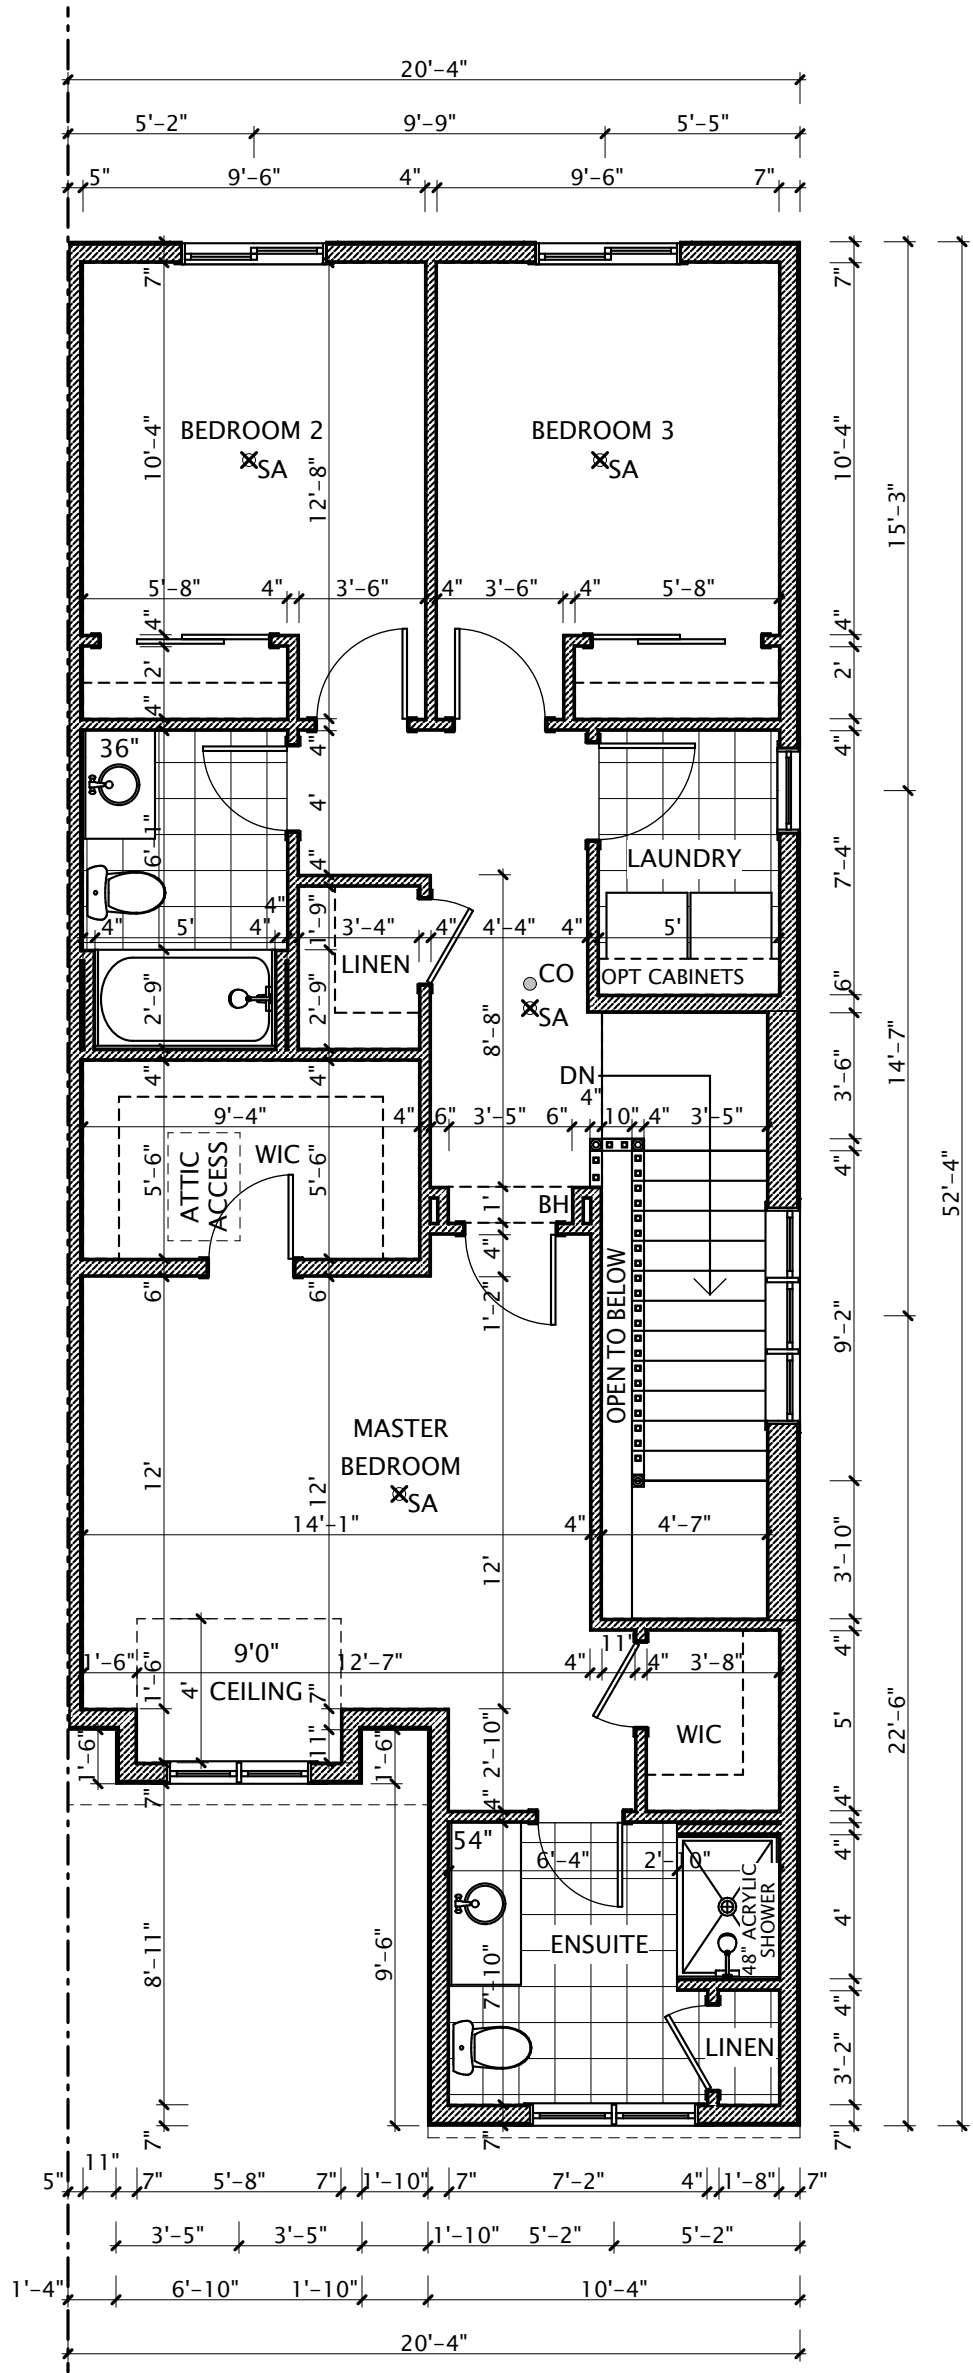


SECOND FLOOR  
954 SQFT ELEV. 'A'

PROJECT NAME: <b>LENNON</b>		PROJECT ID:	DATE: March 2, 2021	SCALE: 3/16" = 1'0"	DRAWN BY: TL
LOT: <b>00</b>	PROJECT ADDRESS: <b>STREET CITY, ON</b>		TIM LUNDY has reviewed and takes responsibility for this design, has the qualifications and meets the requirements set out in the OBC as an "other designer." Basis for exemption from registration is project covered under Tarion no. <u>26105</u> .		PAGE: <b>7A OF 10</b>
PLAN NO: <b>00M-000</b>	 <b>MOUNTAINVIEW HOMES</b> <small>3350 MERRITTVILLE HWY #9, THOROLD, ONT. PHONE: (905) 688-3100 FAX: (905) 688-5524</small>		BCIN: <b>22084</b>	DSG NR. SIG:	

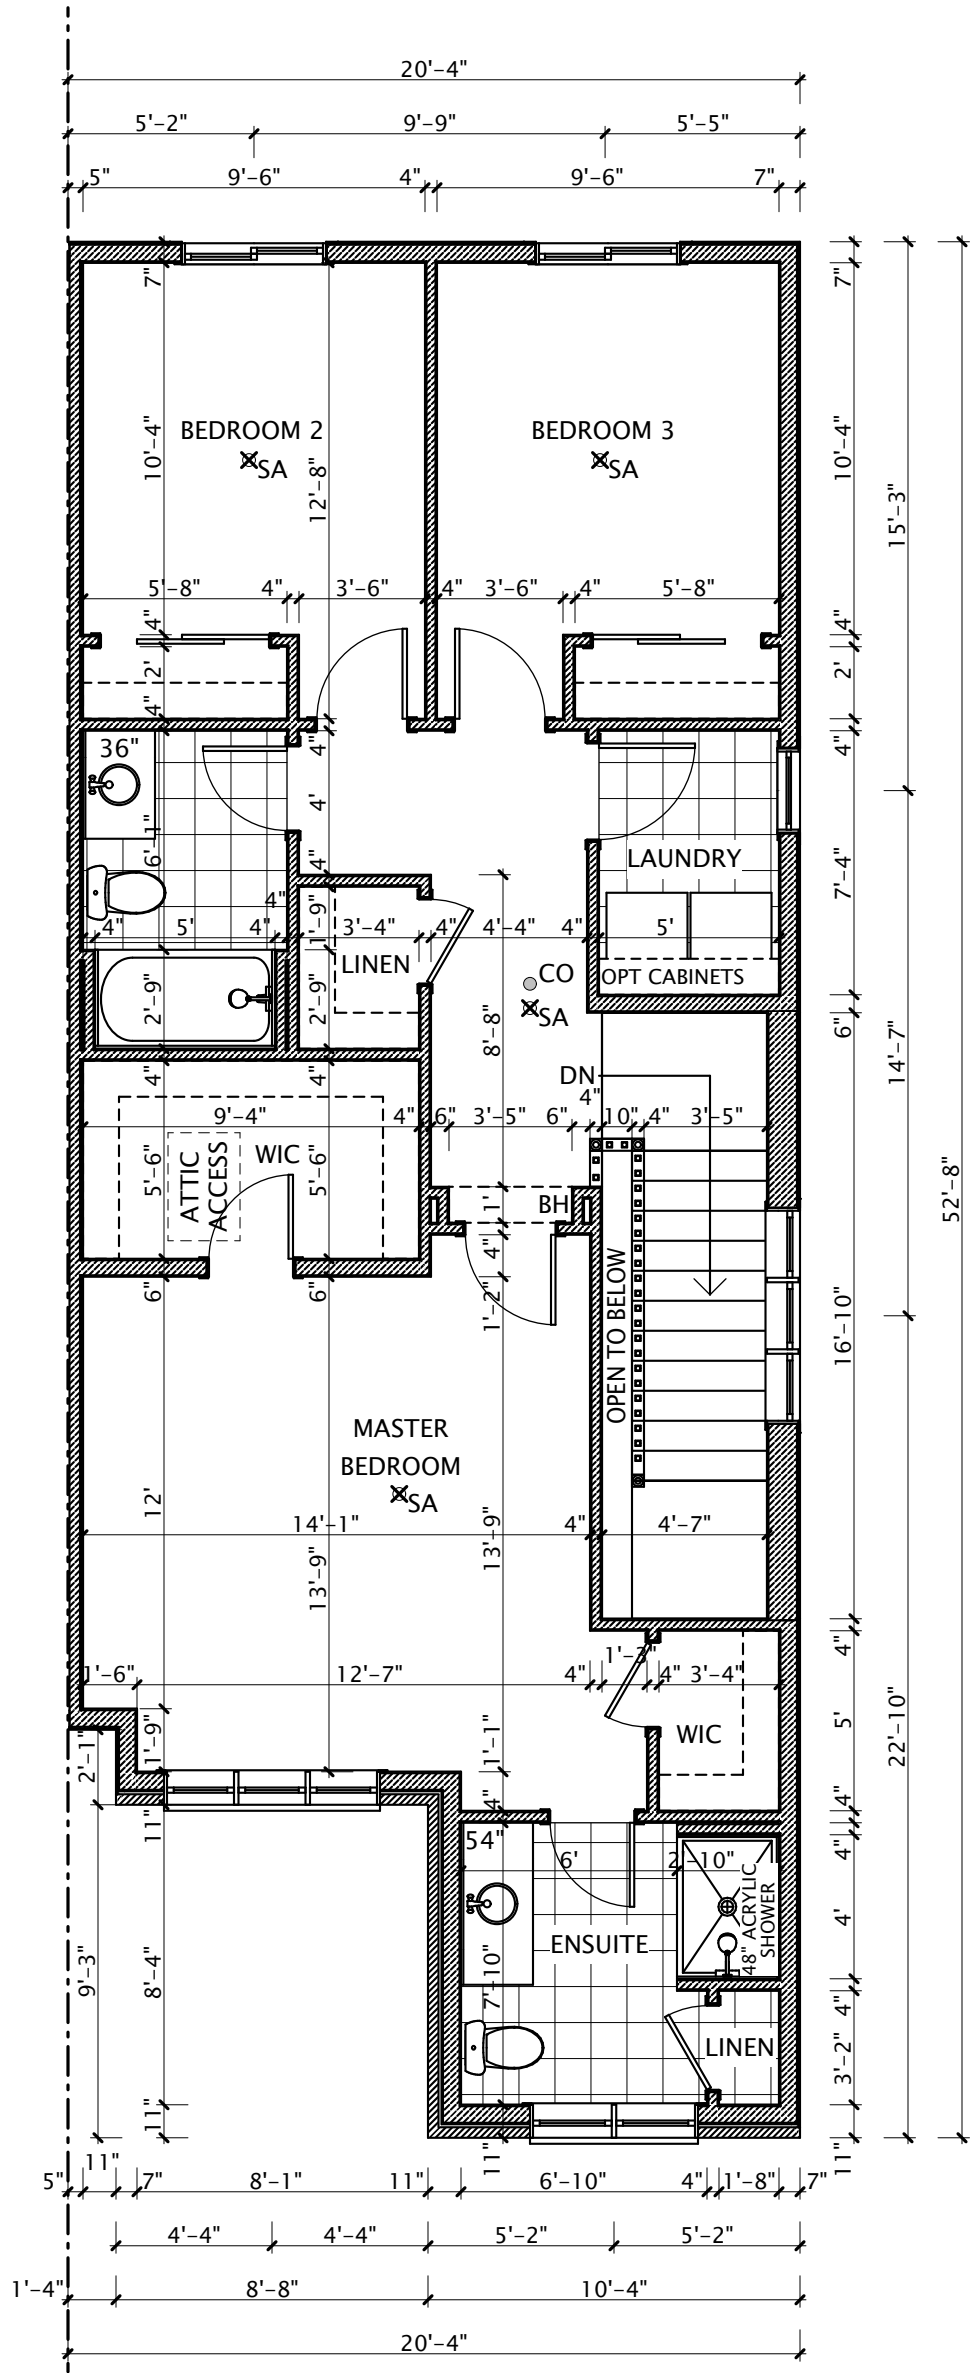


SECOND FLOOR  
965 SQFT ELEV. 'B'

PROJECT NAME: <b>LENNON</b>		PROJECT ID:	DATE: March 2, 2021	SCALE: 3/16" = 1'0"	DRAWN BY: TL
LOT: <b>00</b>	PROJECT ADDRESS: <b>STREET CITY, ON</b>		TIM LUNDY has reviewed and takes responsibility for this design, has the qualifications and meets the requirements set out in the OBC as an "other designer." Basis for exemption from registration is project covered under Tarion no. 26105.		PAGE: <b>7B OF 10</b>
PLAN NO: <b>00M-000</b>	 <b>MOUNTAINVIEW HOMES</b> <small>3350 MERRITTVILLE HWY #9, THOROLD, ONT. PHONE: (905) 688-3100 FAX: (905) 688-5524</small>		BCIN: <b>22084</b>	DSG NR. SIG:	

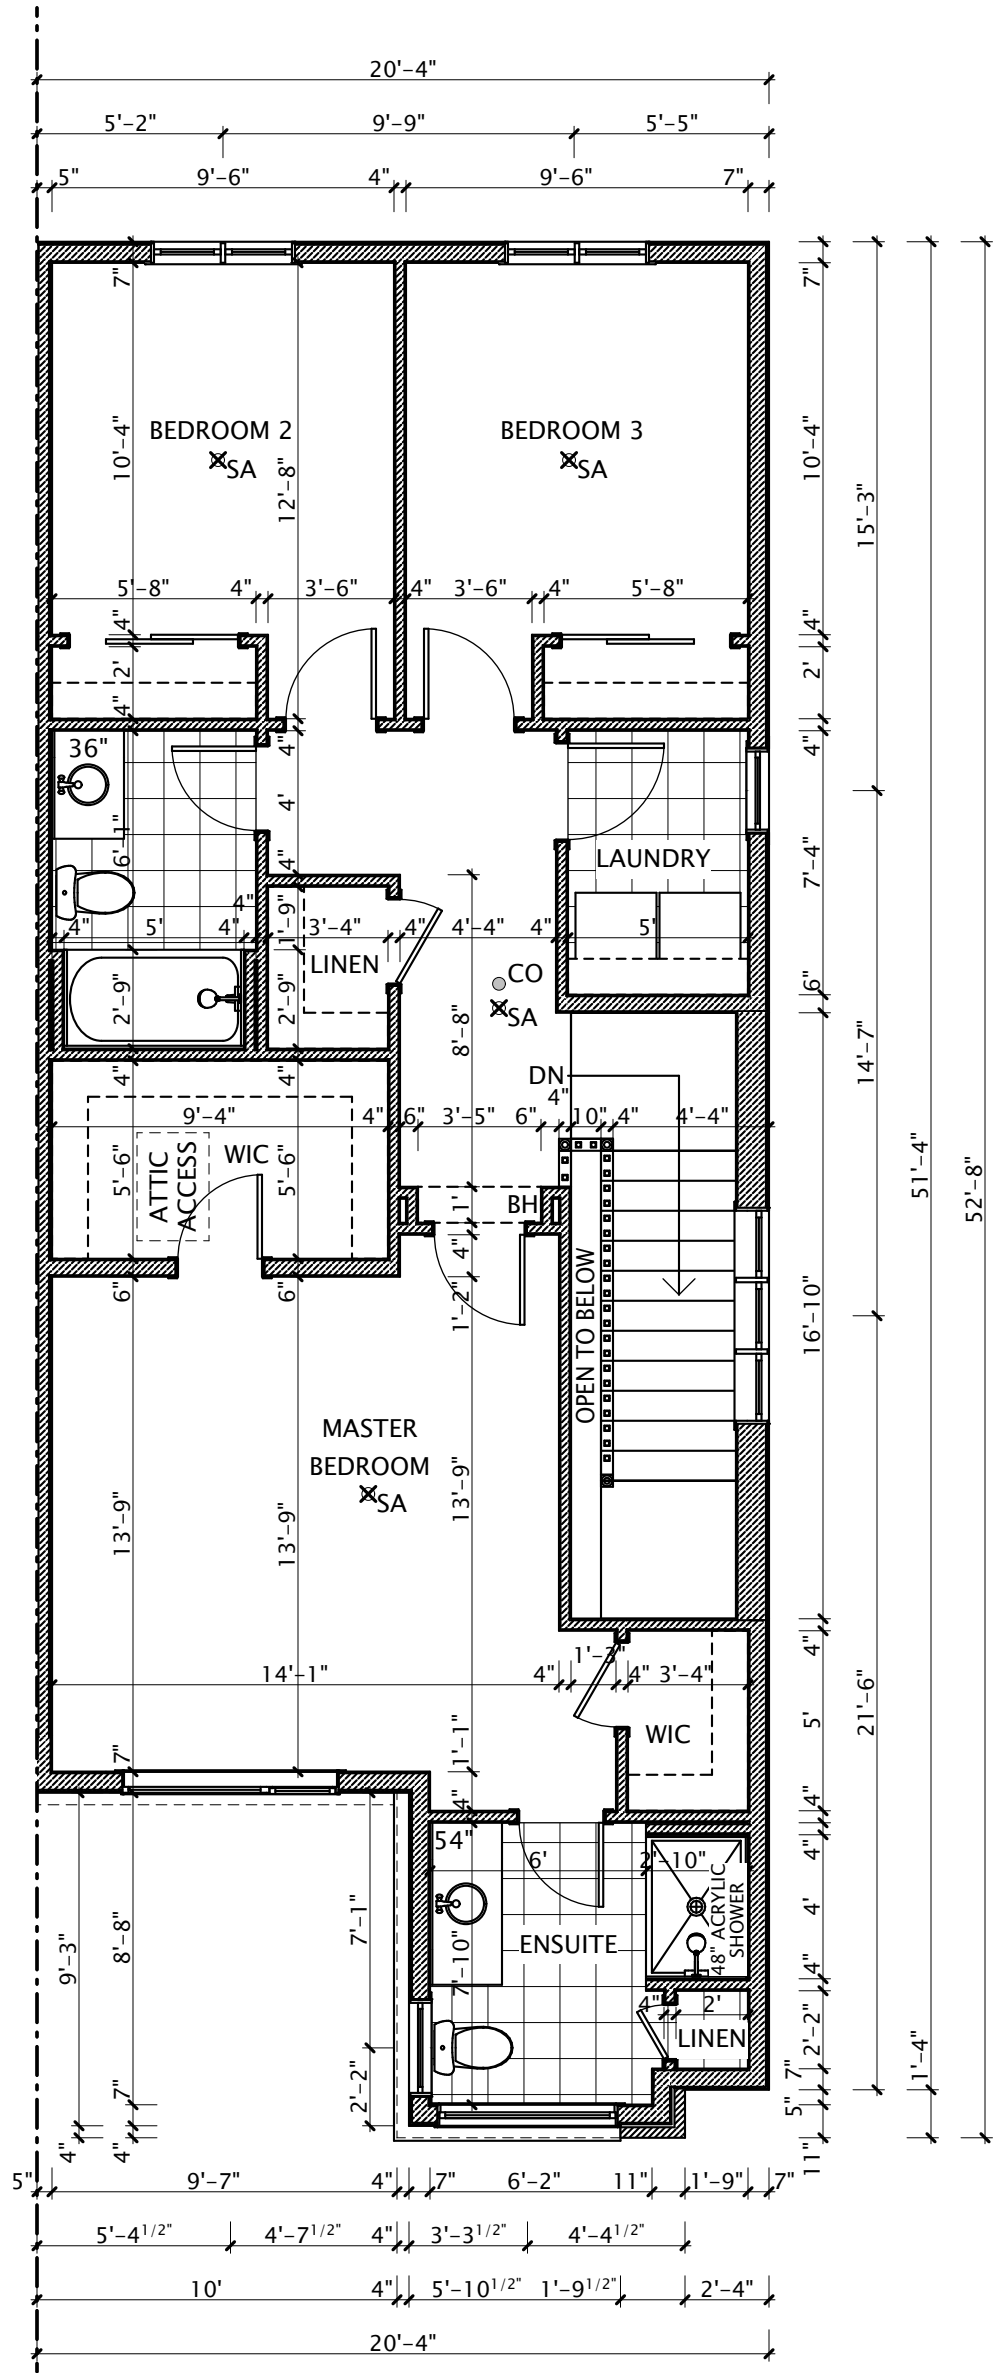

SECOND FLOOR  
961 SQFT ELEV. 'M1'

PROJECT NAME: <b>LENNON</b>		PROJECT ID:	DATE: March 2, 2021	SCALE: 3/16" = 1'0"	DRAWN BY: TL
LOT: <b>00</b>	PROJECT ADDRESS: <b>STREET CITY, ON</b>		TIM LUNDY has reviewed and takes responsibility for this design, has the qualifications and meets the requirements set out in the OBC as an "other designer." Basis for exemption from registration is project covered under Tarion no. <u>26105</u> .		PAGE: 7M1 OF 10
PLAN NO: <b>00M-000</b>	 <b>MOUNTAINVIEW HOMES</b> <small>3350 MERRITTVILLE HWY #9, THOROLD, ONT. PHONE: (905) 688-3100 FAX: (905) 688-5524</small>		BCIN: <b>22084</b>	DSG NR. SIG:	

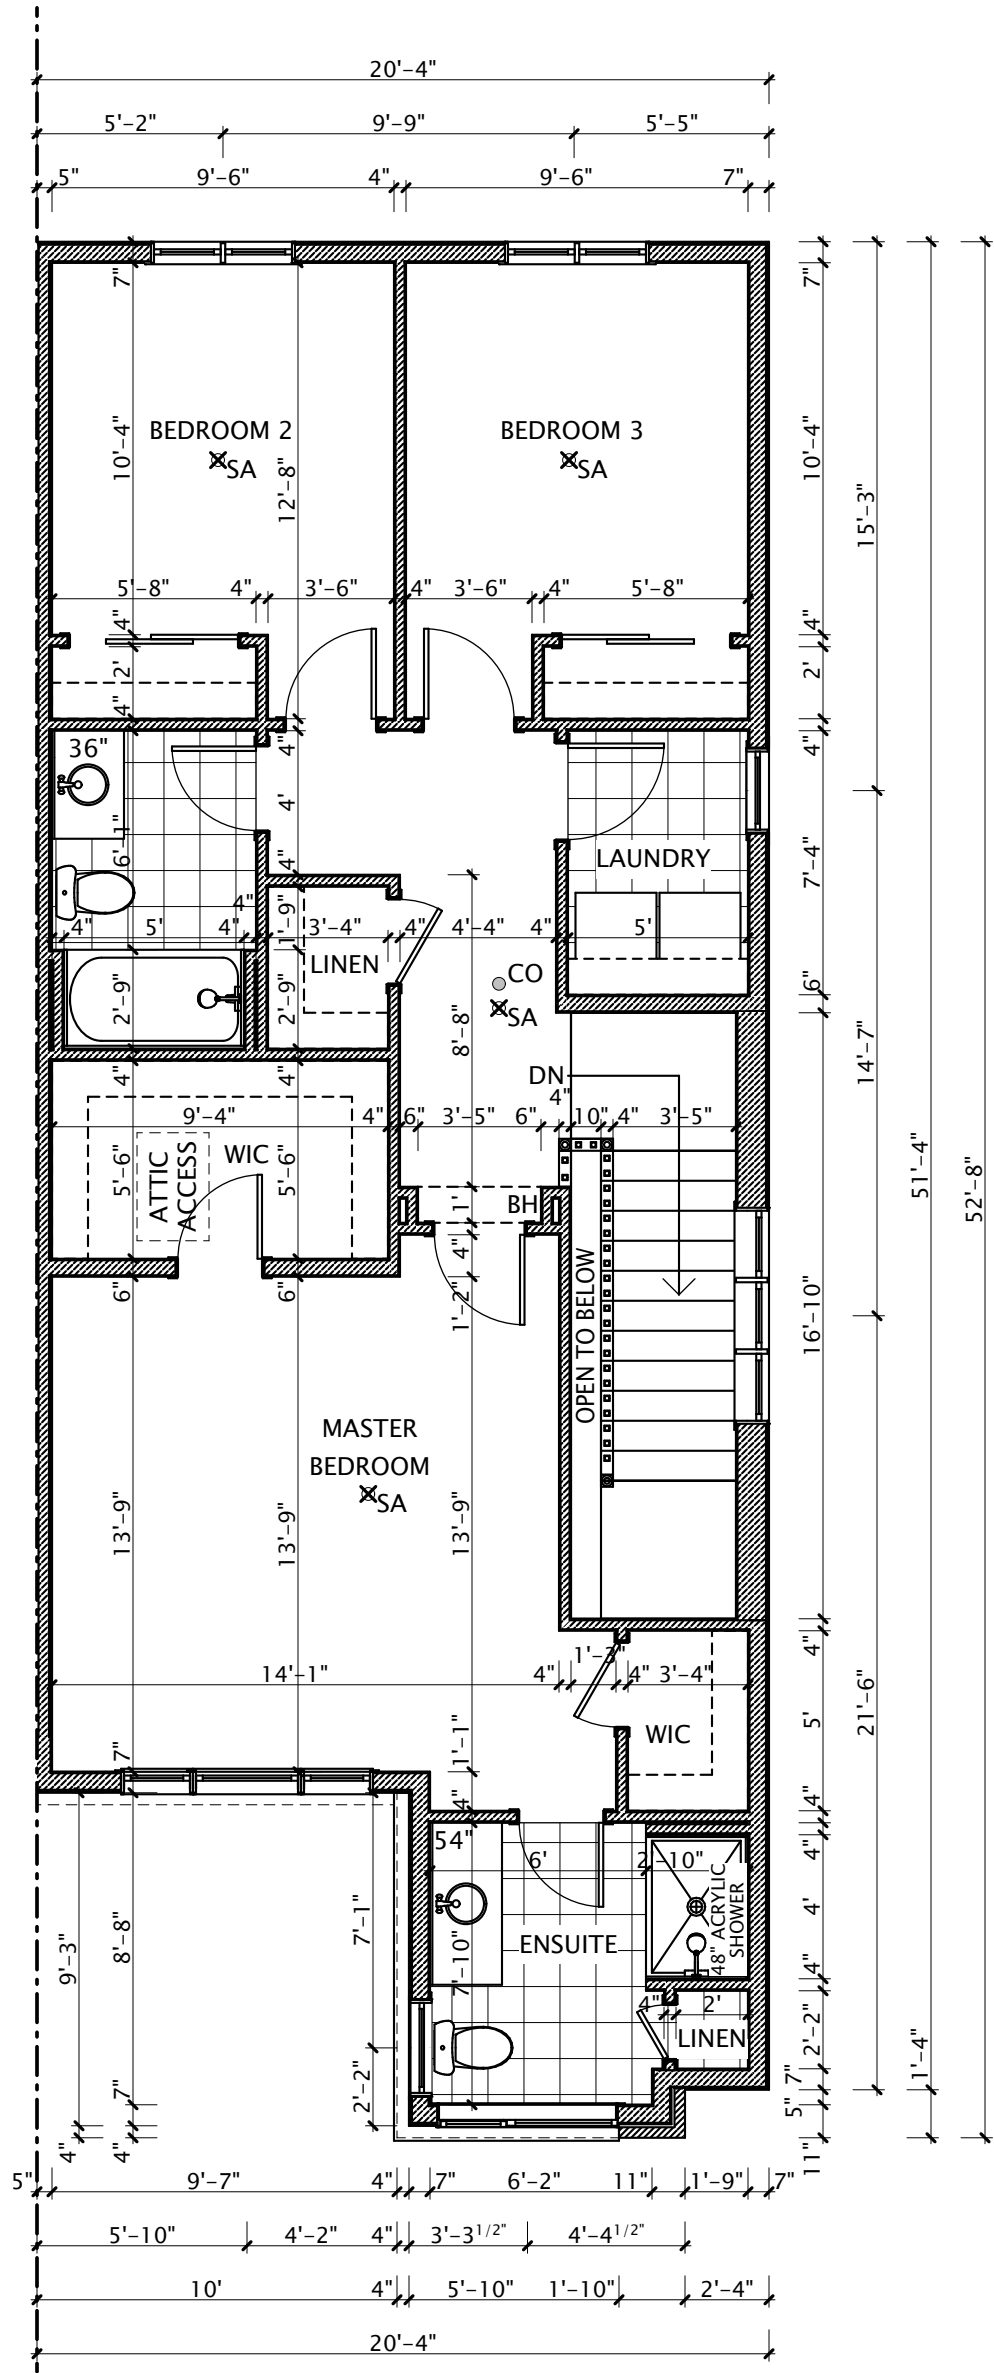

SECOND FLOOR  
961 SQFT ELEV. 'M2'

PROJECT NAME: <b>LENNON</b>		PROJECT ID:	DATE: March 2, 2021	SCALE: 3/16" = 1'0"	DRAWN BY: TL
LOT: <b>00</b>	PROJECT ADDRESS: <b>STREET CITY, ON</b>		TIM LUNDY has reviewed and takes responsibility for this design, has the qualifications and meets the requirements set out in the OBC as an "other designer." Basis for exemption from registration is project covered under Tarion no. <u>26105</u> .		PAGE: 7M2 OF 10
PLAN NO: 00M-000	 <b>MOUNTAINVIEW HOMES</b> <small>3350 MERRITTVILLE HWY #9, THOROLD, ONT.          PHONE: (905) 688-3100 FAX: (905) 688-5524</small>		BCIN: <b>22084</b>	DSG NR. SIG:	