


LEGEND:

	- SLOPE		- CONCRETE/INTERLOCKING STONE WALWAY
	- DIRECTION OF SEWAGE FLOW		- TREE
	- PERFORATED PIPE		- SEWER CLEAN OUT
	- TEST PIT		

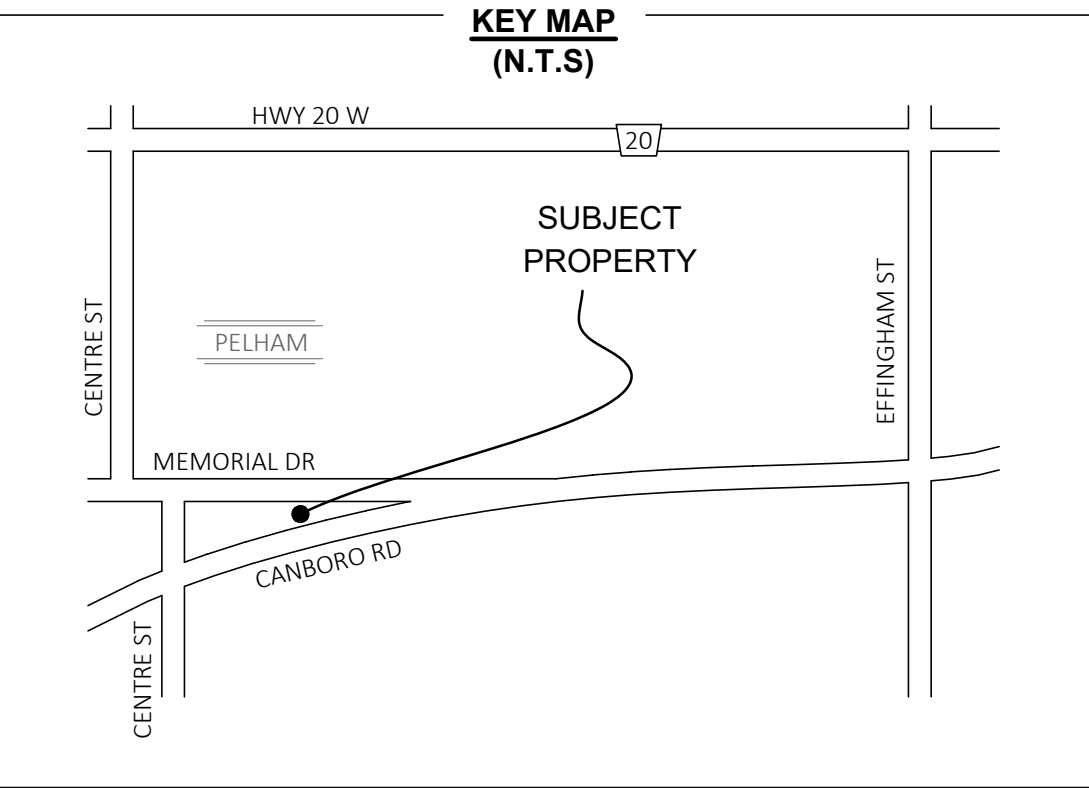

SEWAGE SYSTEM ASSESSMENT FOR:

**OLD PELHAM TOWN HALL
491 CANBORO ROAD
PART OF LOT 9, CONCESSION 9
GEOGRAPHIC TOWNSHIP OF PELHAM
TOWN OF PELHAM
REGIONAL MUNICIPALITY OF NIAGARA**

NO.	REVISION	BY	DATE

DRAWING REVISION SCHEDULE

PREPARED FOR: TOWN OF PELHAM

PROJECT No. 24553-17

DRAWING SCALE 1 : 250

- CAUTION:
- THIS IS NOT A PLAN OF SURVEY AND SHALL NOT BE USED FOR TRANSACTION OR MORTGAGE PURPOSES.
 - IT IS THE BUILDER'S RESPONSIBILITY TO ENSURE THE PROPOSED FOOTING ELEVATION AND PLUMBING ALLOWS GRAVITY CONNECTION TO THE SEWAGE SYSTEM.
 - THIS LOT MAY CONTAIN STRUCTURAL OR NON-STRUCTURAL FILL PLACED DURING SUBDIVISION GRADING OPERATIONS.
 - SOIL BEARING CAPACITY SHOULD BE VERIFIED AT THE TIME OF CONSTRUCTION.
 - THE BUILDER MUST ENSURE A MINIMUM OF 1.22m OF EARTH COVER OVER THE FOOTINGS FOR FROST PROTECTION.
 - THIS SKETCH IS PROTECTED BY COPYRIGHT



Elmira Ph: 519-669-5070	Guelph Ph: 519-821-2763	Orangeville Ph: 519-940-4110
----------------------------	----------------------------	---------------------------------

www.vanharten.com	info@vanharten.com
-------------------	--------------------

DRAWN BY: JJM	DESIGN BY: JMD	CHECKED BY: JMD
---------------	----------------	-----------------

Jul 12, 2017-10:28am
G:\NIAGARA\CON 9 PELHAM\ACAD\SEPTIC PT LOT 9.dwg