


# Milburn Drive

Welland Road

Woodside Square

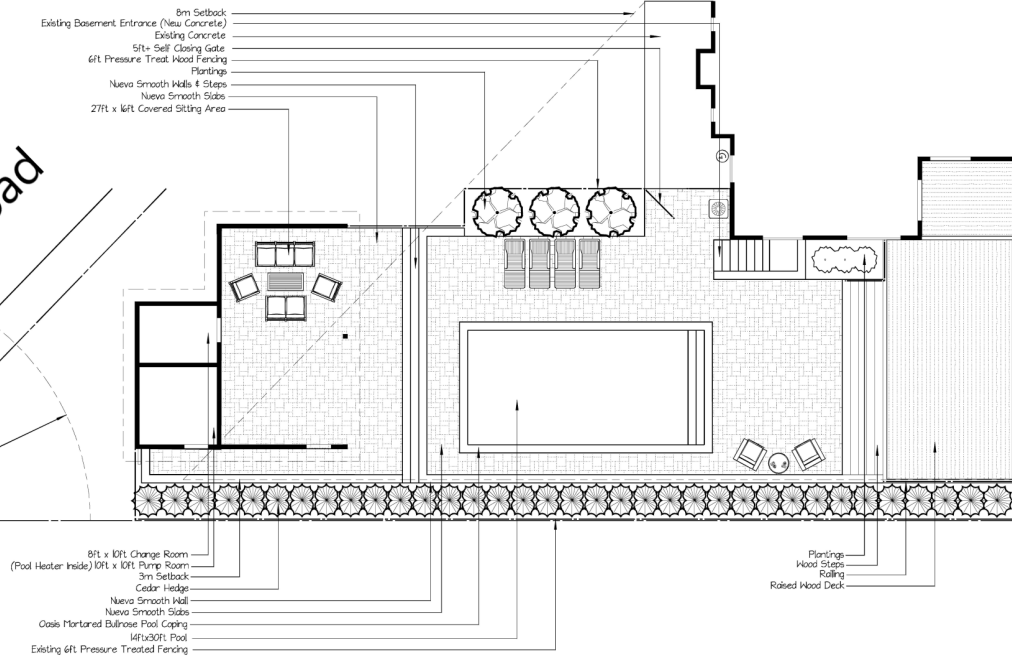

NOTES

**Nature's Own** Landscape & Design  
Quality service inspired by nature

This drawing was provided free of charge by Nature's Own Landscape & Nursery Ltd. and is not to be used without the written consent of either Ryan or Steven Van Lochem.

**Dolce Residence**  
27 Milburn Dr. Fonthill

SCALE: 1"=8'	PROJECT NO: 2023-018021
DRAWN BY: Ryan VL	CHECKED BY: Homeowners
DATE: Oct. 2023	REVISION: Revision 5
DATE OF PLOT:	

Drawn by RyanVL