
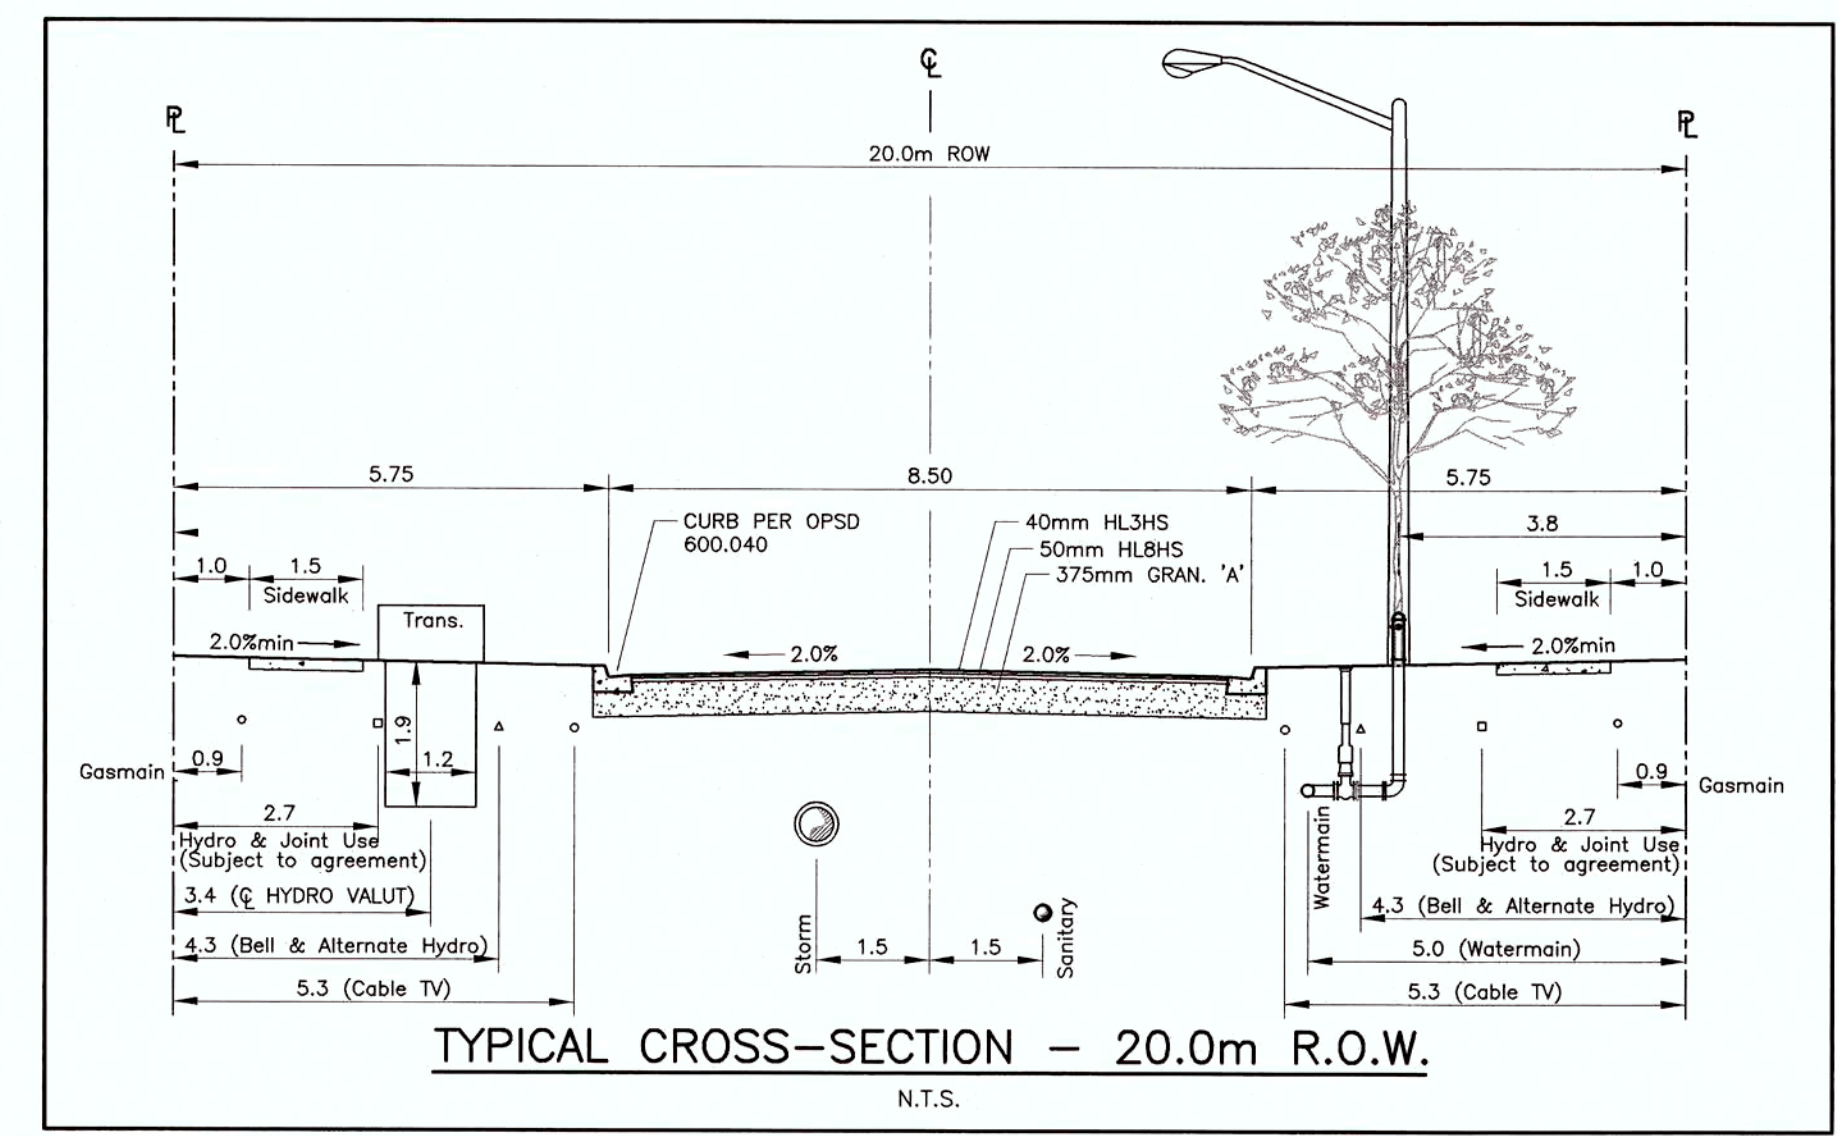
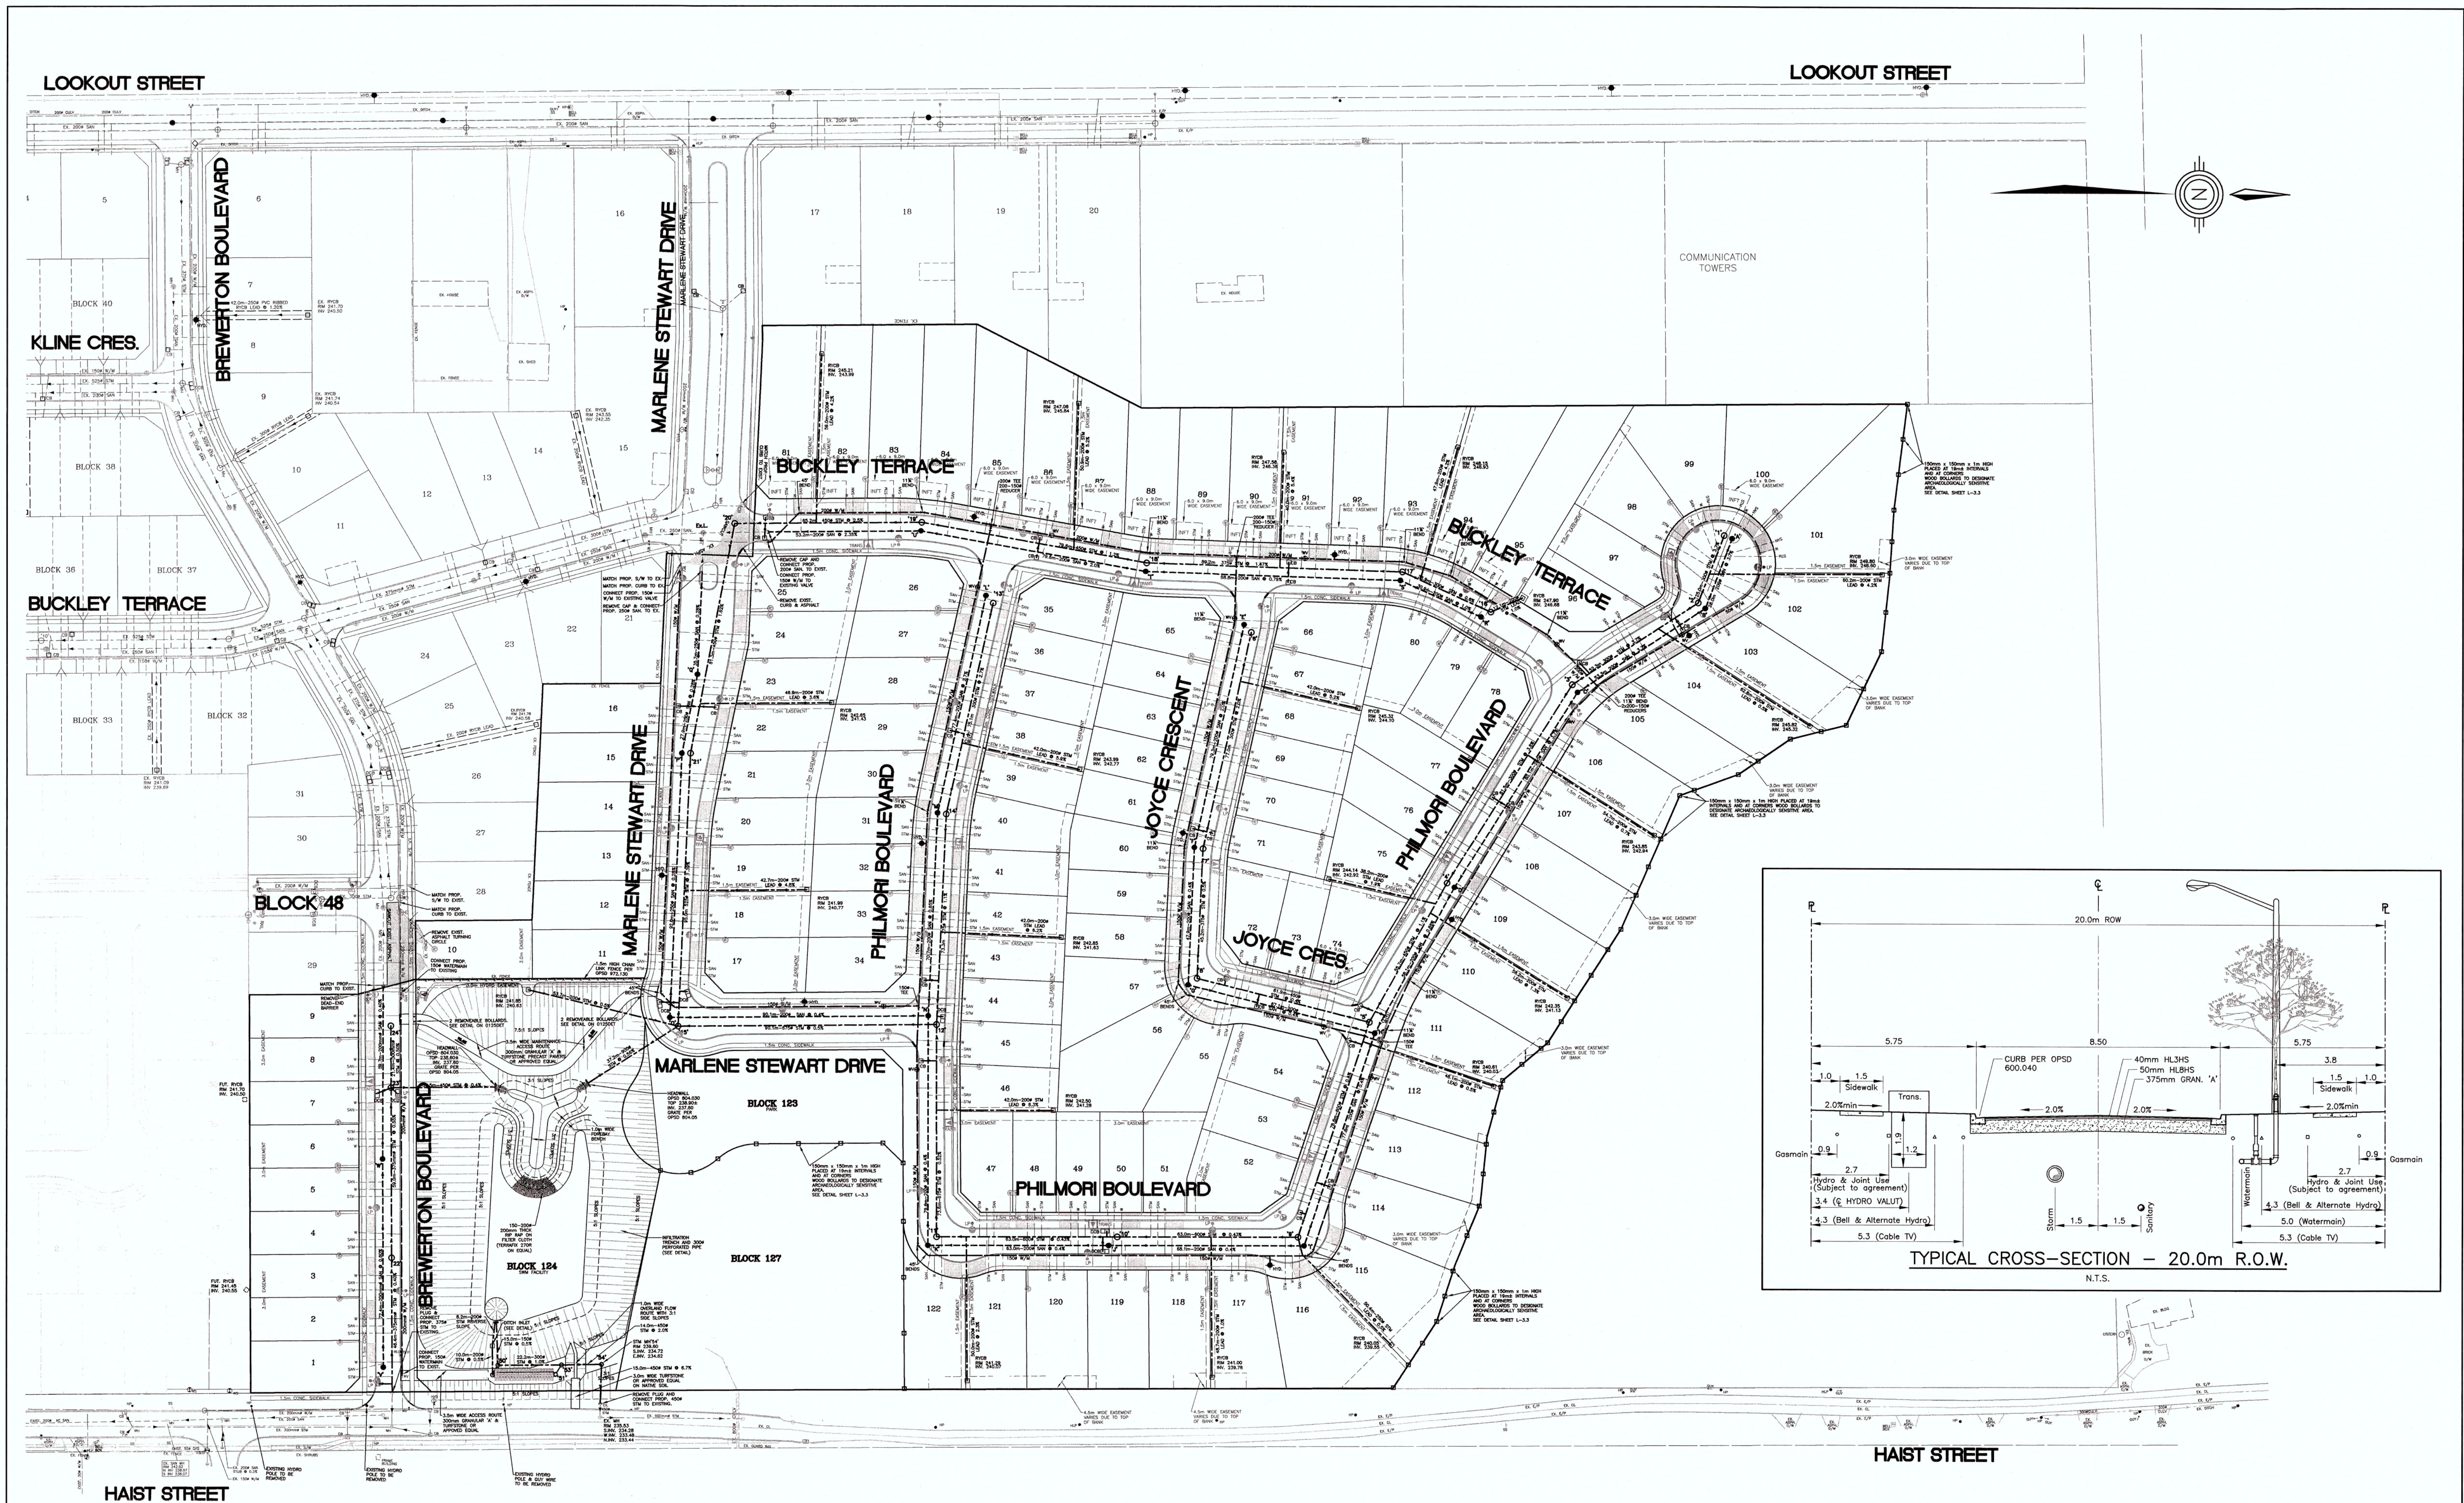


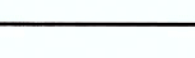

				UPPER CANADA PLANNING AND ENGINEERING LTD., CARRYING ON BUSINESS AS UPPER CANADA CONSULTANTS (UCC), CLAIMS COPYRIGHT AND FULL RIGHT TO AN OWNERSHIP OF THIS DOCUMENT WHICH MAY NOT BE PHOTOCOPIED BY ANY PARTY WITHOUT UPPER CANADA CONSULTANTS SPECIFIC WRITTEN CONSENT AND MAY NOT BE USED FOR ANY PURPOSE OTHER THAN A PURPOSE ESPECIALLY PROVIDED IN A CONTRACT WITH THE CLIENT WITHOUT THE SPECIFIC WRITTEN CONSENT OF UPPER CANADA CONSULTANTS.				APPROVED FOR CONSTRUCTION:				STAMP:  J. P. SCHORKEY 1113 PROVINCE OF ONTARIO				 TOWN OF PELHAM				PROJECT NAME: THE RESIDENCES AT LOOKOUT				DRAWING TITLE: GENERAL SERVICING PLAN 11				DESIGN: M.H.		DRAFTING: B.V.					
4 ADDED HYDRO EASEMENT IN SWM FACILITY BLOCK				AUG. 1/13		M.H.														DATE: AUGUST 1, 2013															
3 ISSUED FOR CONSTRUCTION				JULY 26/13		M.H.														SCALE: 1:1000															
2 REVISED PER SWM PEER REVIEW (APRIL 26, 2013)				MAY 31/13		M.H.														DRAWING No: 0125GSP11															
1 REVISED PER TOWN COMMENTS (MARCH 5, 2013)				MAR.22/13		M.H.														REV: 4															
0 ISSUED FOR APPROVAL				NOV.20/12		M.H.																													
No REVISIONS				DATE		BY						DIRECTOR OF COMMUNITY & INFRASTRUCTURE SERVICES				DATE																			