

A0

0.00


0.00

DRAINAGE AREA NUMBER  
DRAINAGE AREA IN HECTARES  
RUN-OFF COEFFICIENT

DRAINAGE AREA BOUNDARY

A

STORMWATER OUTLET

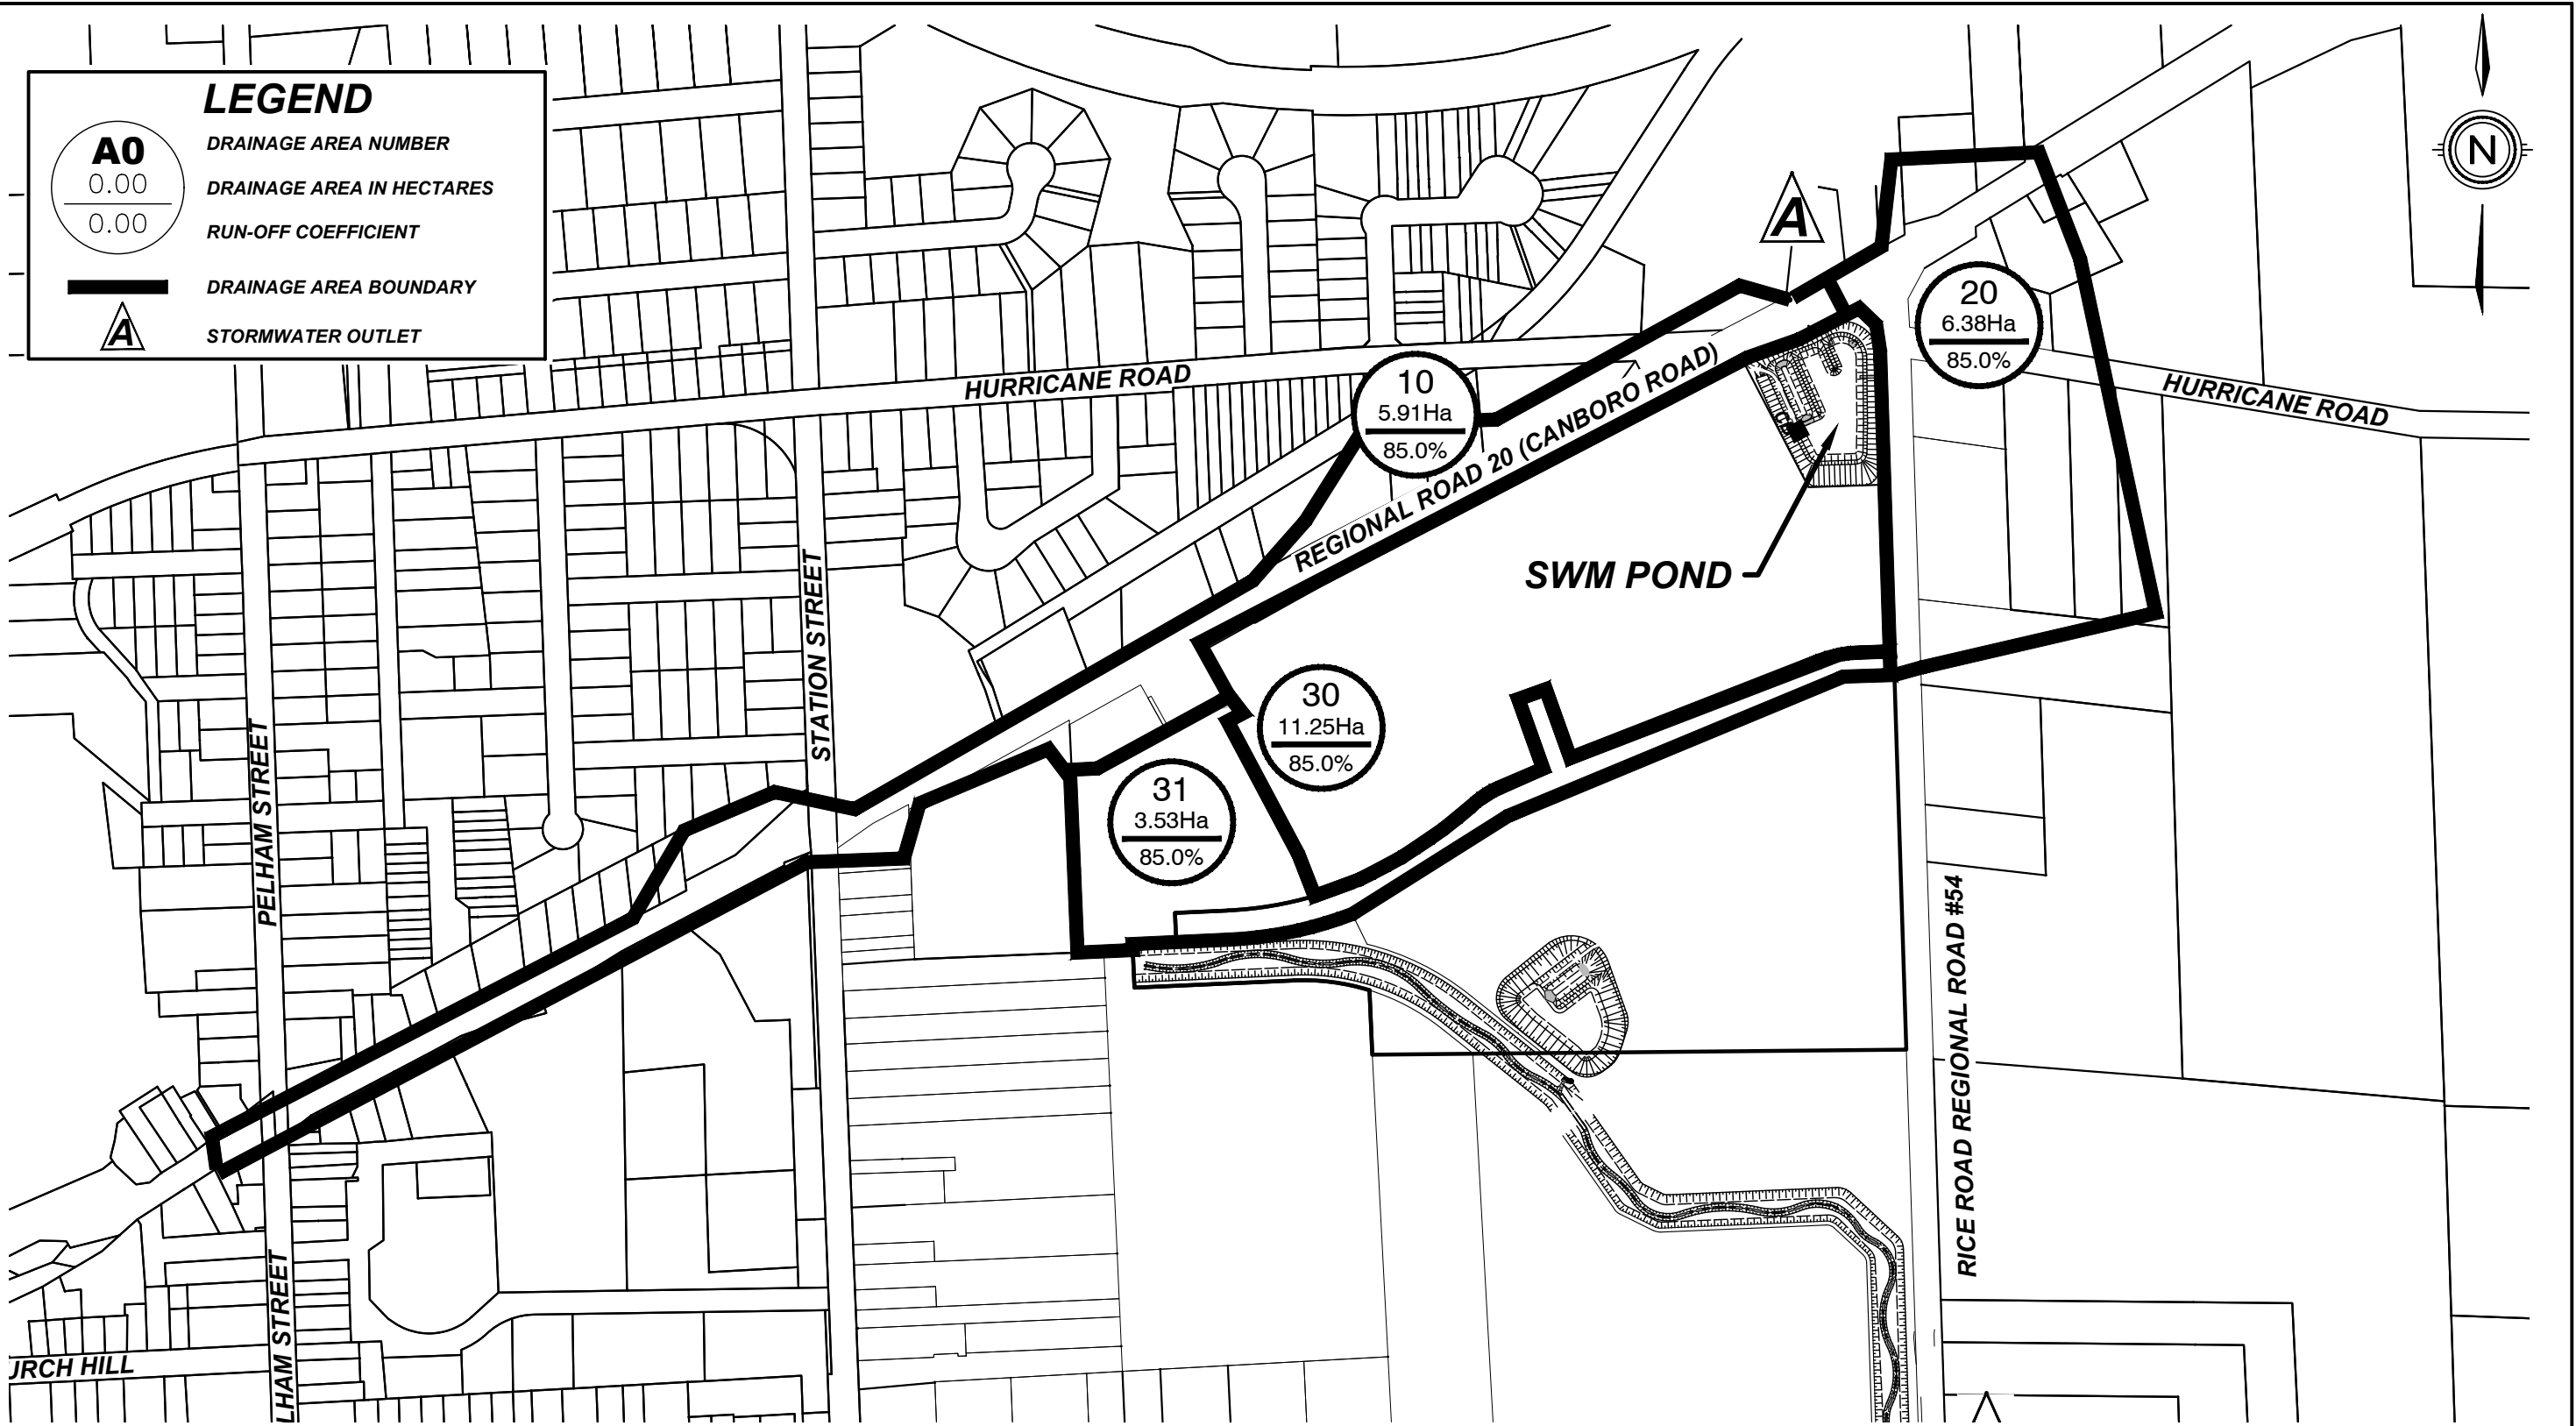

THE VILLAGE OF EAST FONTHILL  
FUTURE STORM DRAINAGE AREA PLAN  
NORTH SWM POND  
TOWN OF PELHAM



DATE	2021-04-01
SCALE	NTS
REF. No.	-
DWG No.	-