


ISSUED FOR APPROVALS

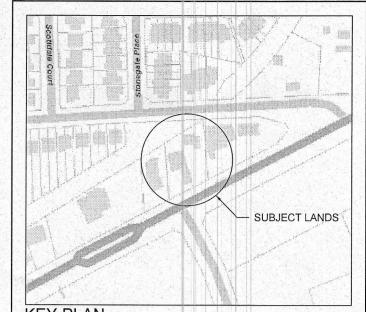

KEY PLAN

PROPERTY DESCRIPTION:

PART OF LOT 166

FORMER TOWNSHIP OF THOROLD


COUNTY OF WELLAND


NOW IN

THE TOWN OF PELHAM

REGIONAL MUNICIPALITY OF NIAGARA

MUNICIPAL ADDRESS: 151 HIGHWAY No. 20 EAST P.O. BOX 465 FONTHILL, ONTARIO LOS 1E0

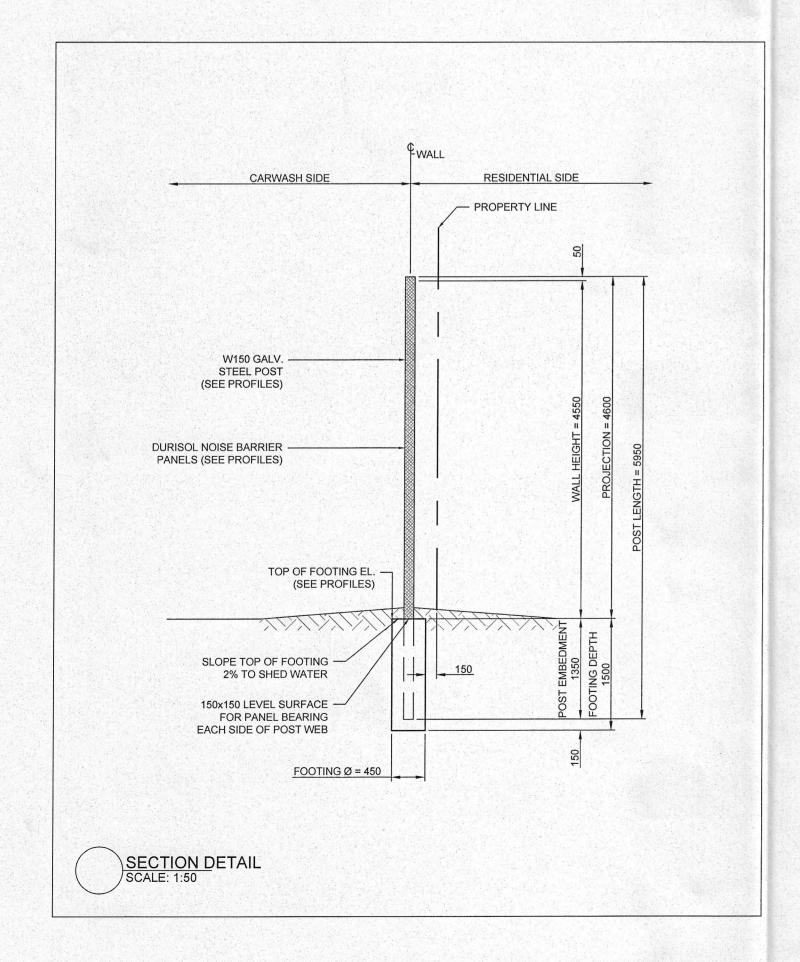

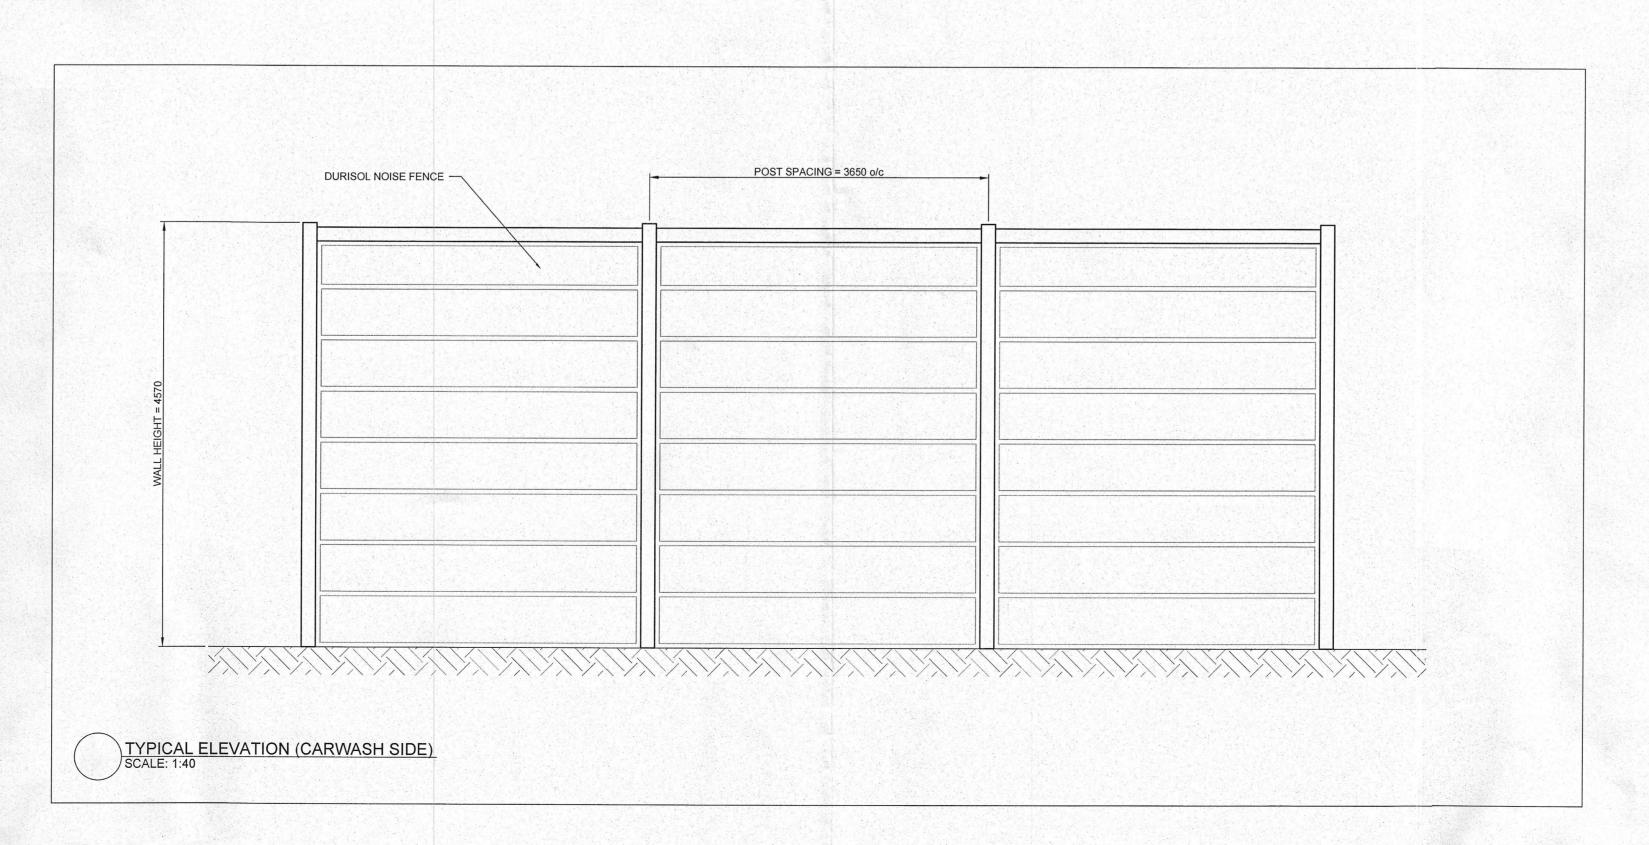

PROJEC

151 HWY 20 EAST FONTHILL, ON

NOISE FENCE PLAN & SECTIONS

 JOB No:
 J21-01

 DATE:
 MAY 7, 2021

 SCALE:
 AS NOTED

DRAWING INFORMATION

DESIGNED BY: M. GALLAGHER

CHECKED BY: M. GALLAGHER

DRAWN BY: M. LANGELAAN

J21-01-02