



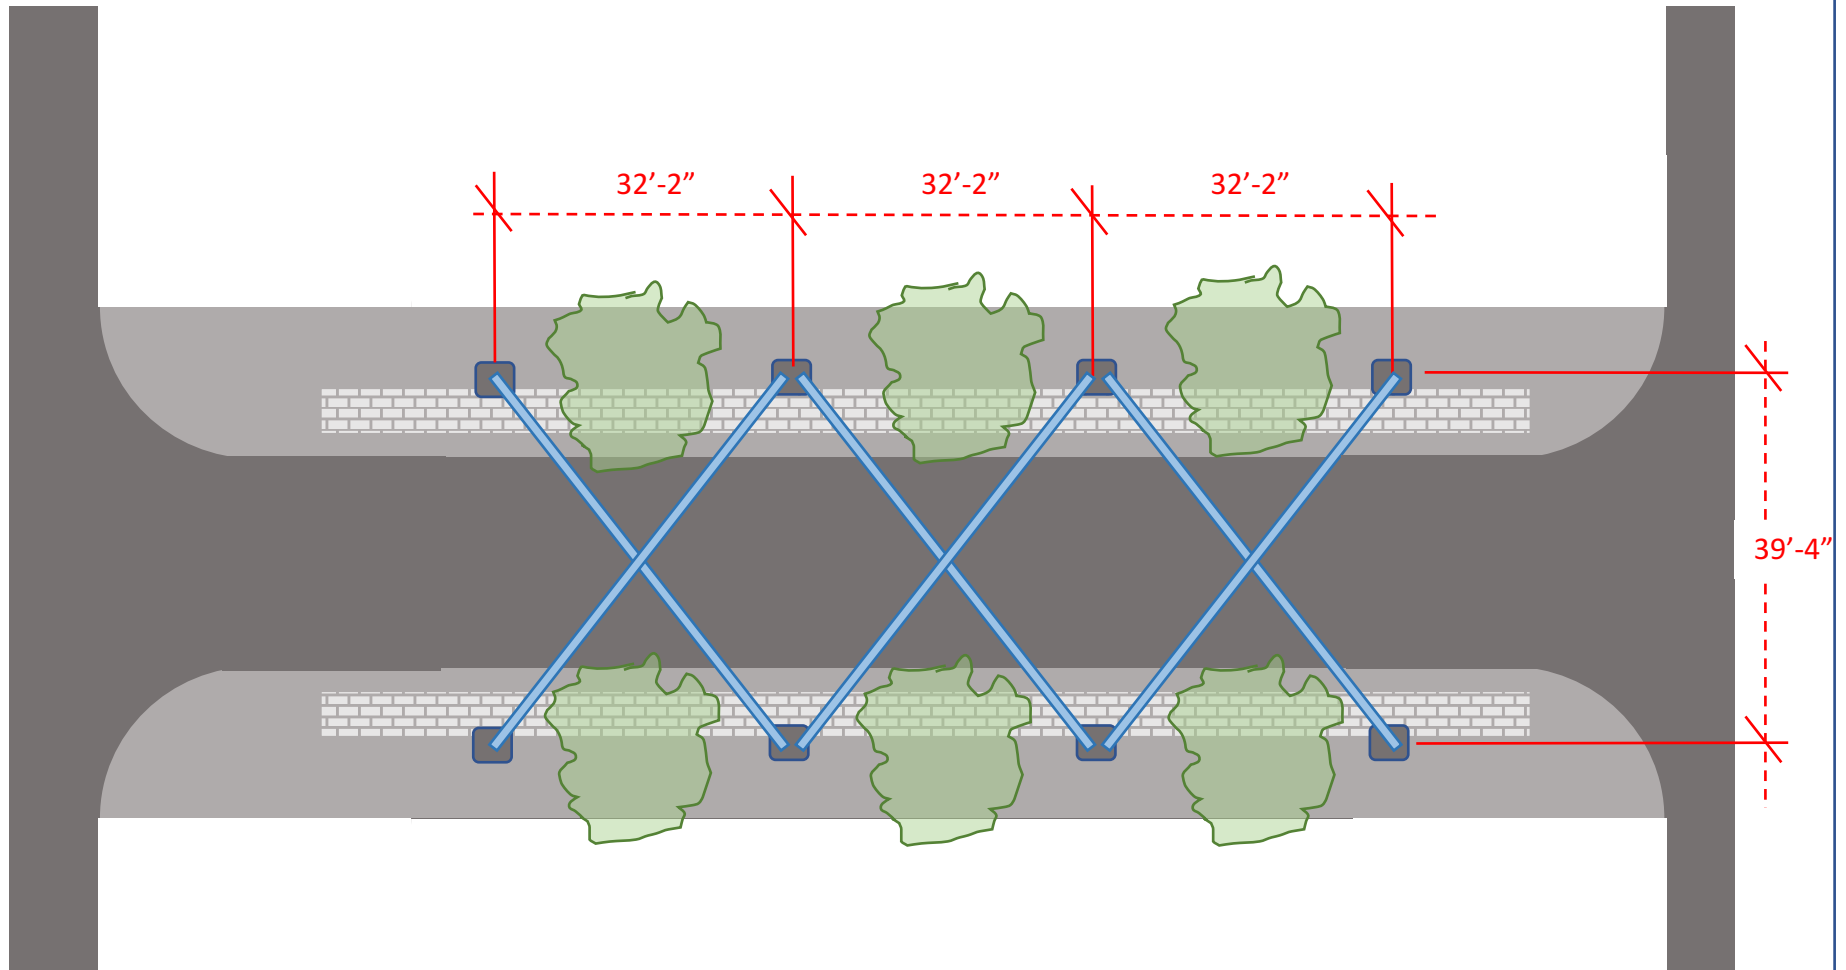


Replacement of the Pelham Summerfest Arches

Drawing 1 of 9

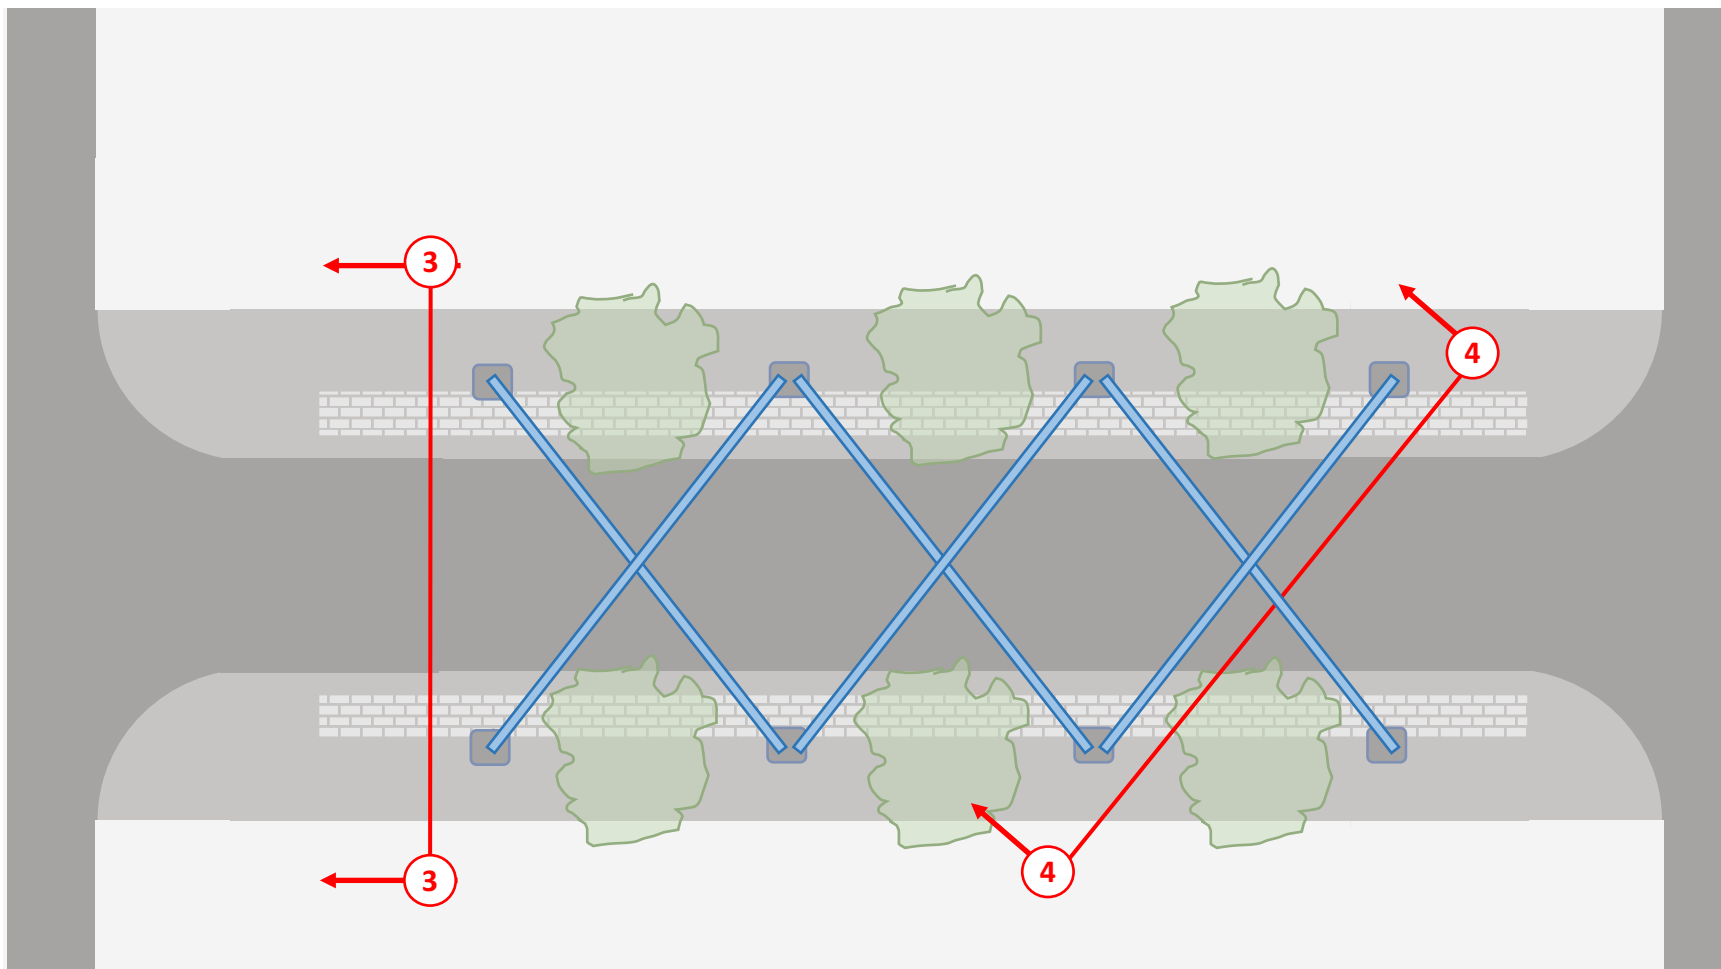


Replacement of the Pelham Summerfest Arches

Drawing 2 of 9

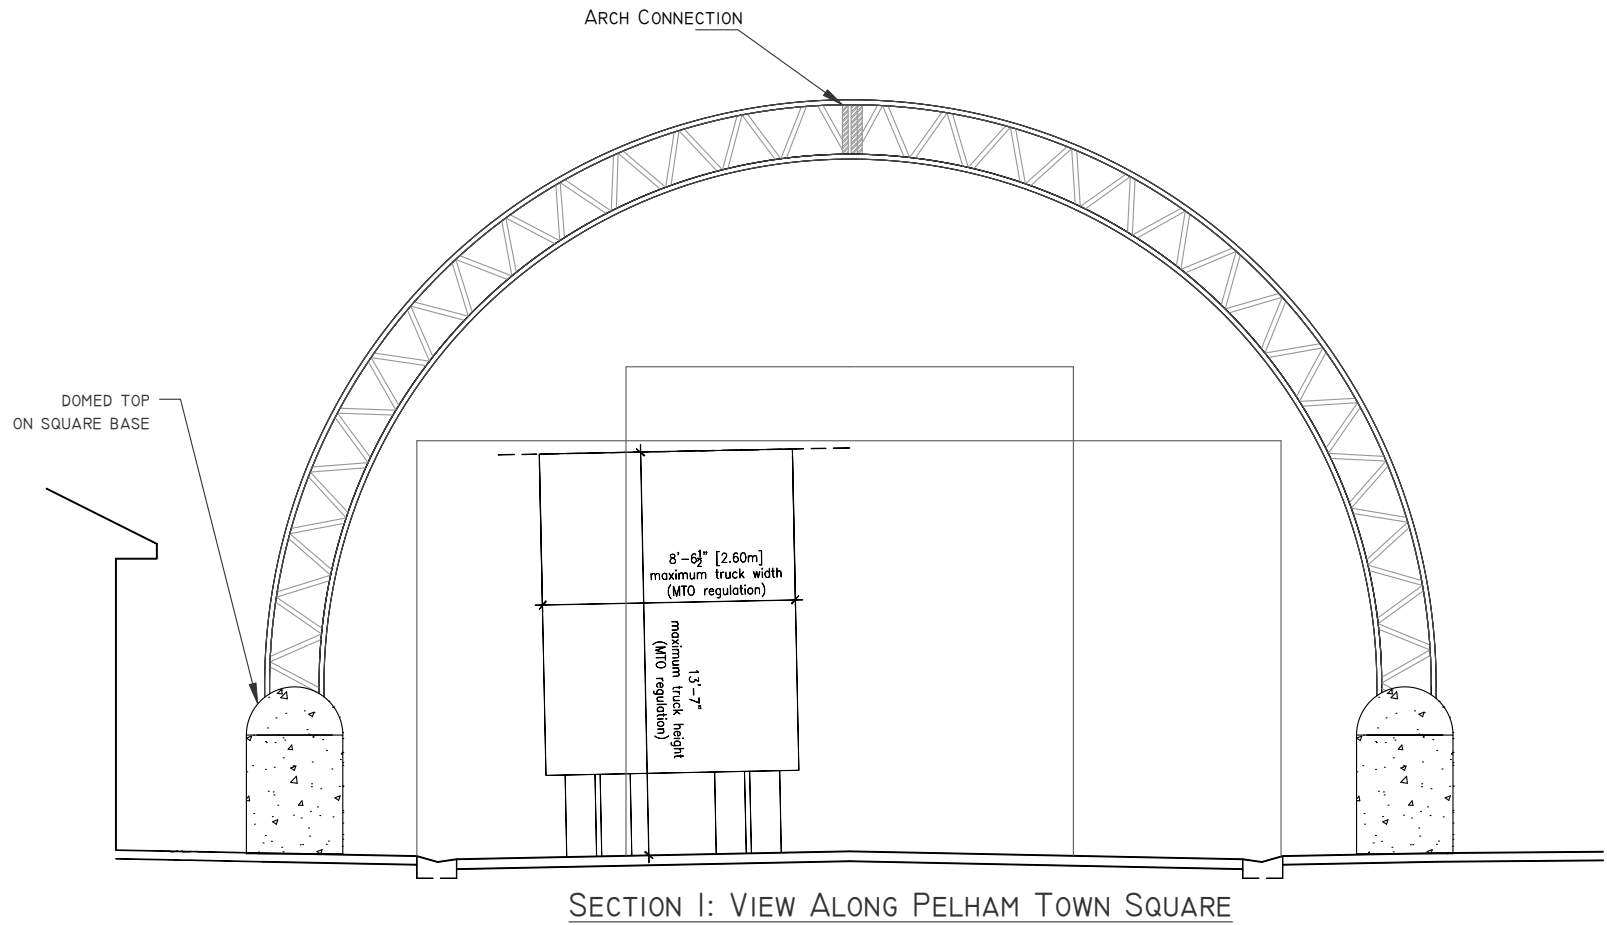


Replacement of the Pelham Summerfest Arches


Drawing 3 of 9

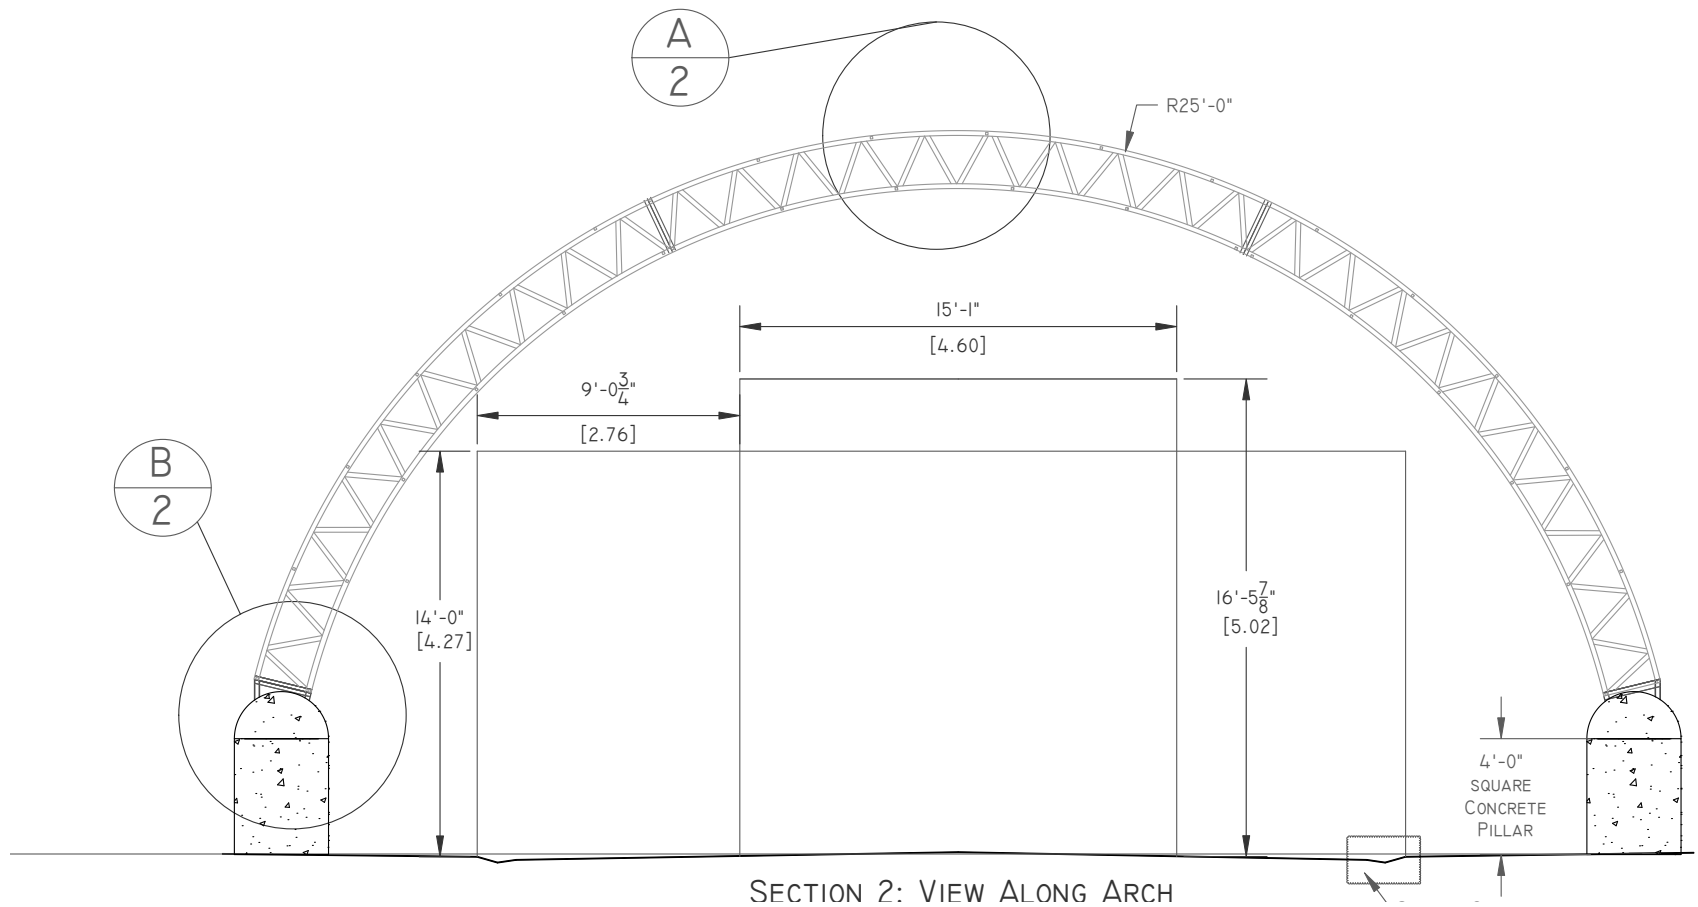

Replacement of the Pelham Summerfest Arches
Drawing 4 of 9

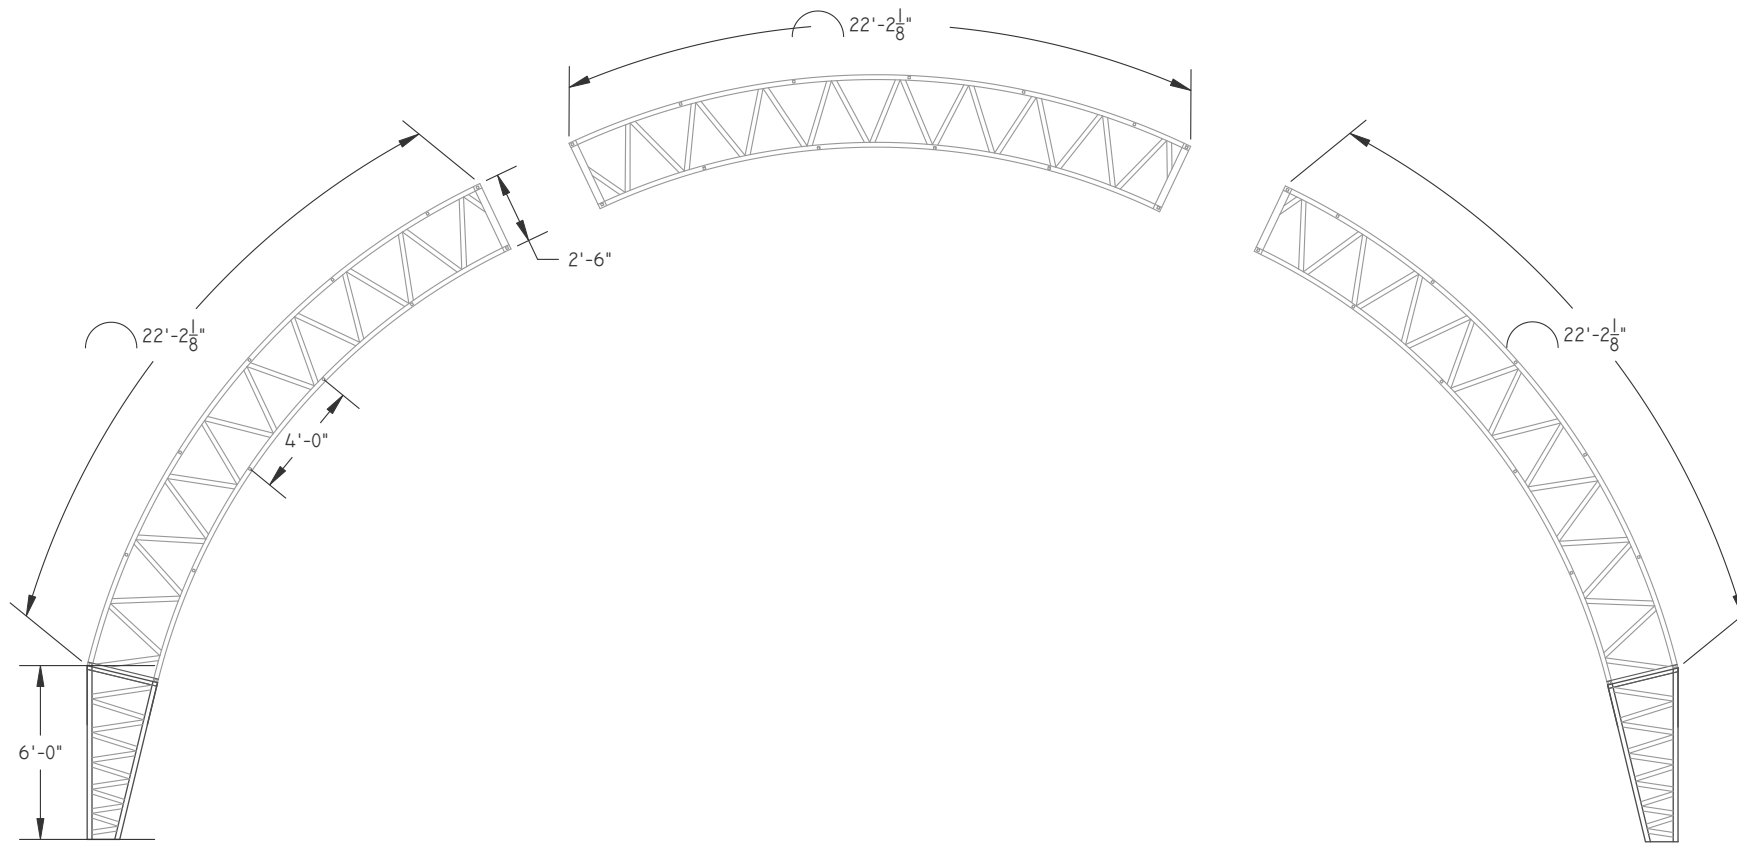


Replacement of the Pelham Summerfest Arches
Drawing 5 of 9

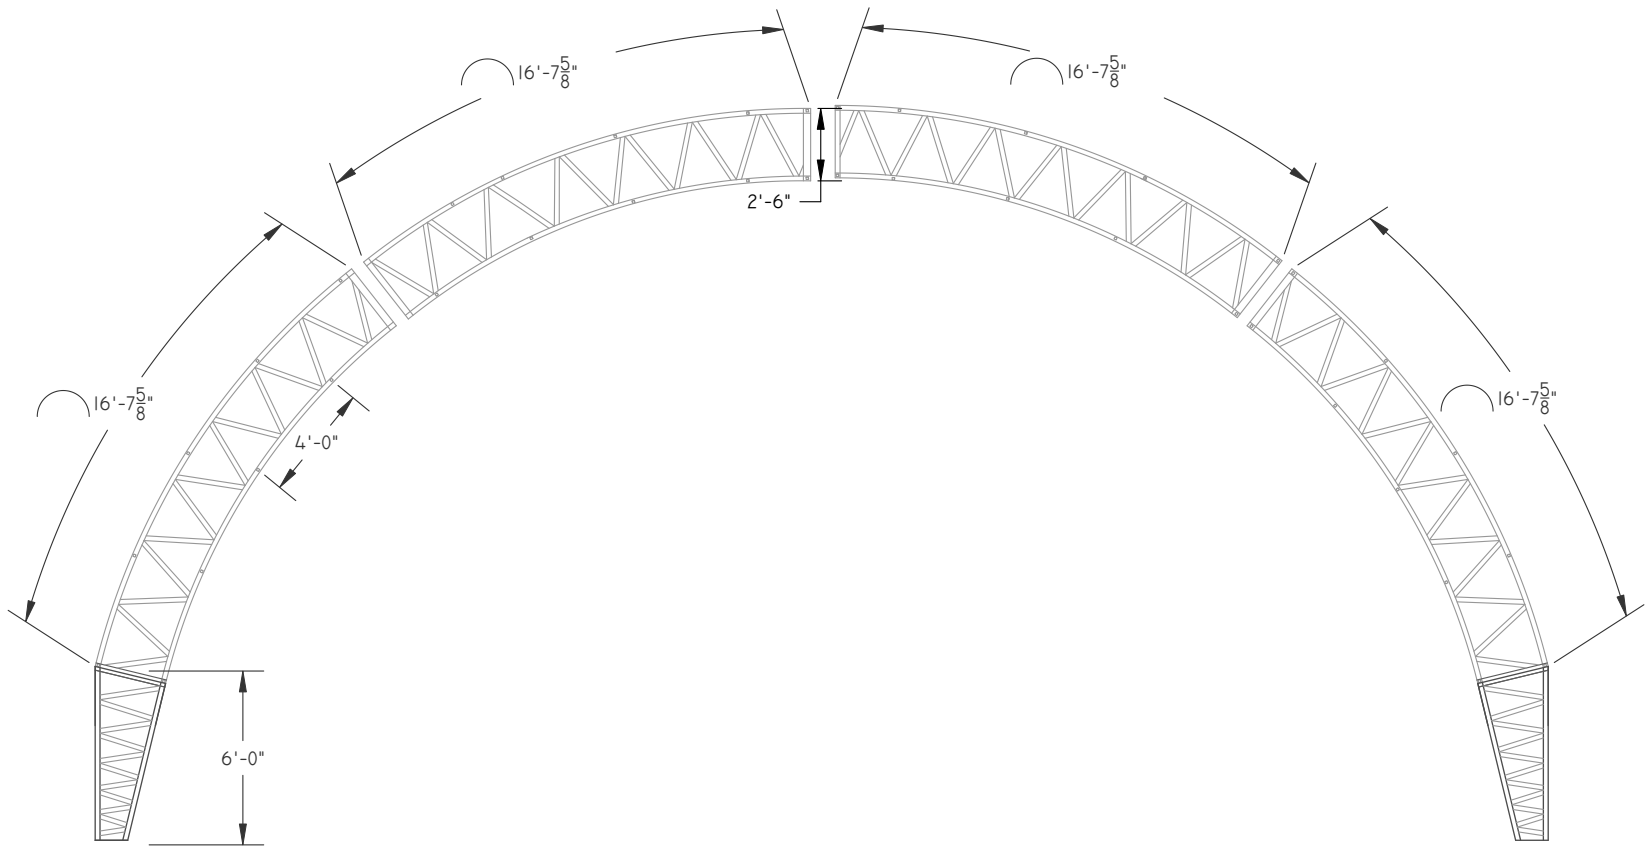


Replacement of the Pelham Summerfest Arches


Drawing 6 of 9

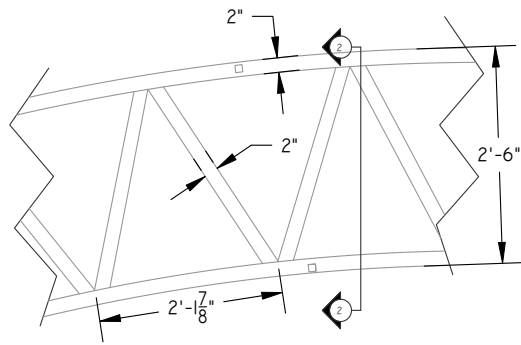

DETAIL A: ARCH FRAMING

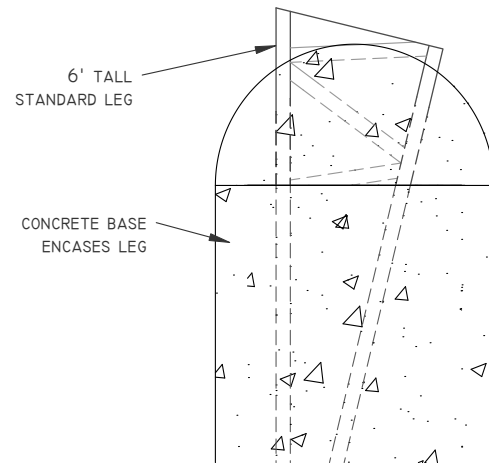


DEATIL B: PILLAR CONNECTION

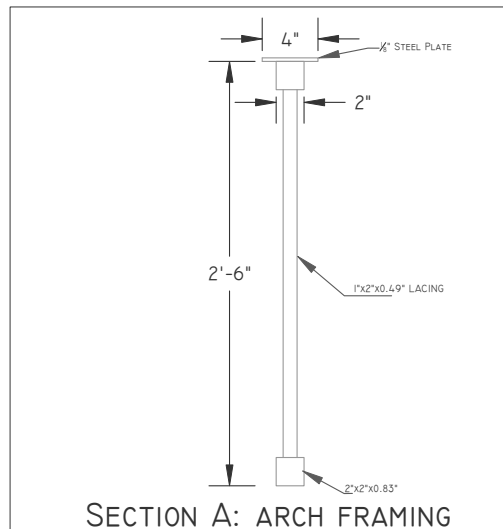


SECTION A: ARCH FRAMING


Replacement of the Pelham Summerfest Arches
Drawing 7 of 9

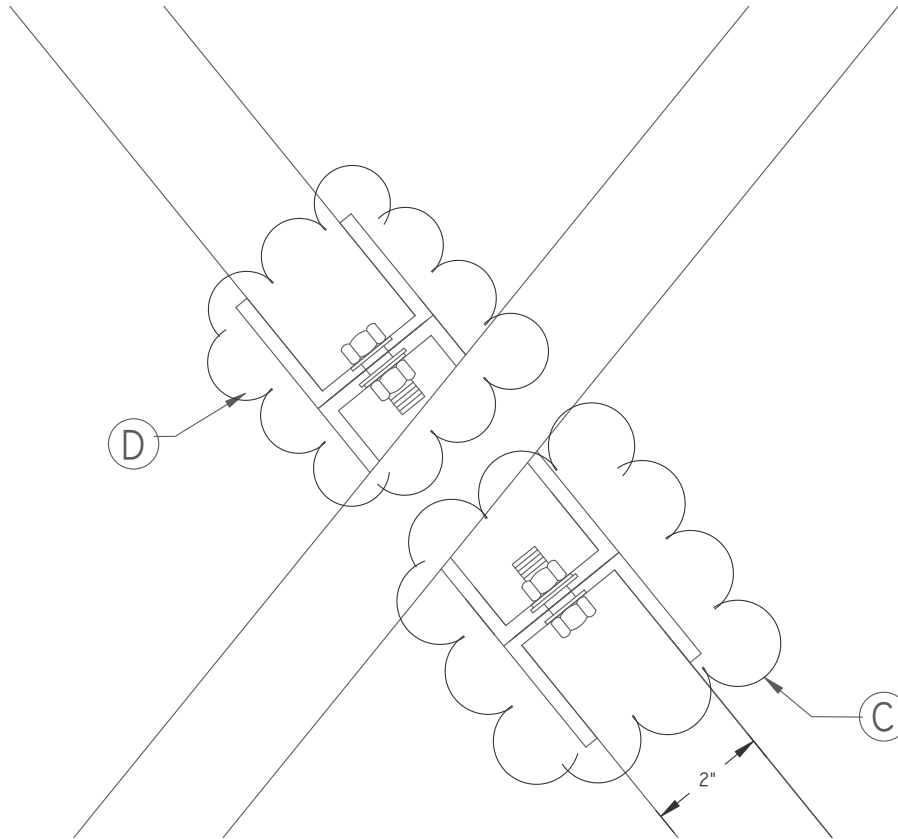


DETAIL I: ARCH CONNECTION

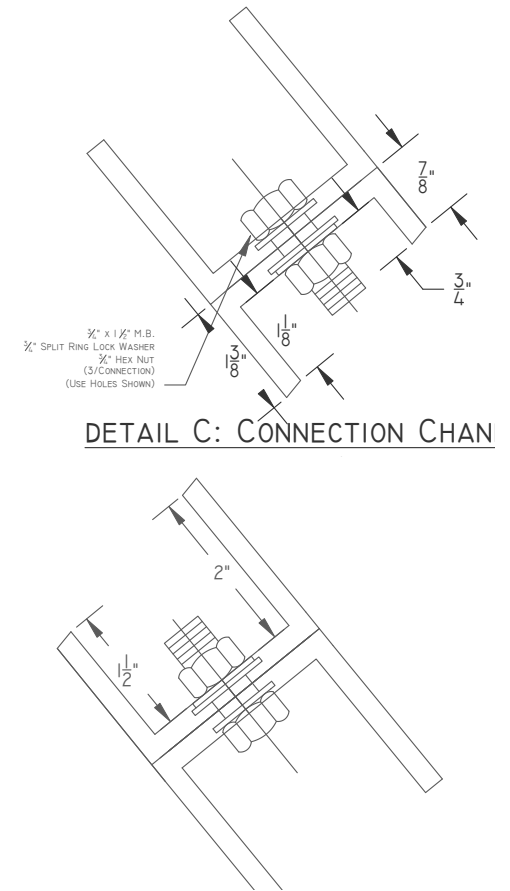


DETAIL C: CONNECTION CHAN

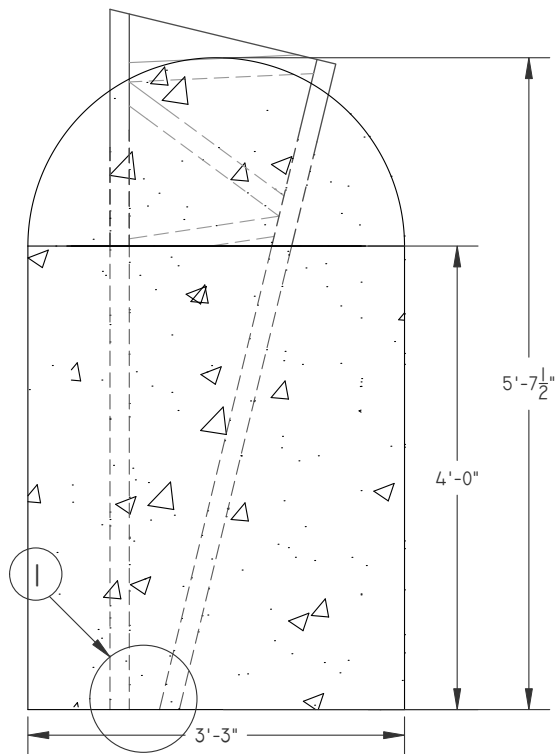


ARCH BASE: SIDE VIEW

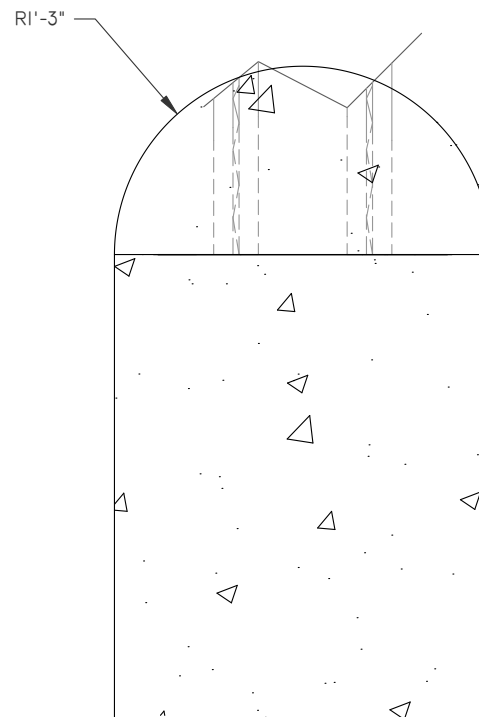

ACH BASE: FRONT VIEW

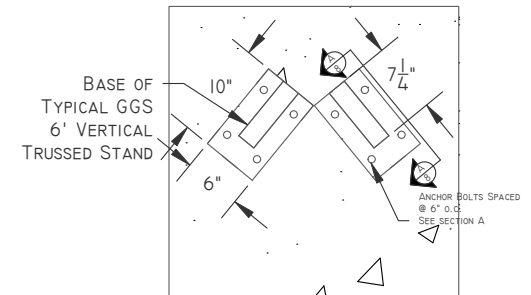

DETAIL I: BASE PLATE CONNECT

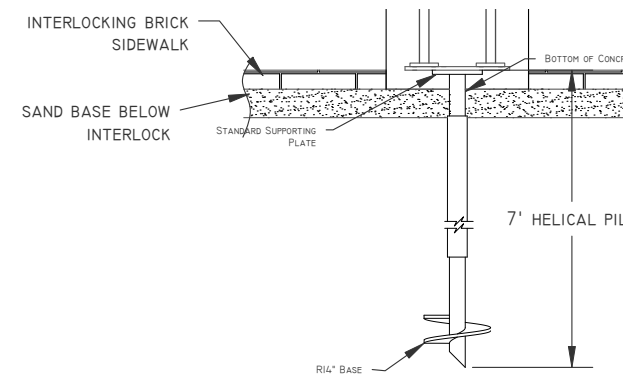

Replacement of the Pelham Summerfest Arches
Drawing 9 of 9