

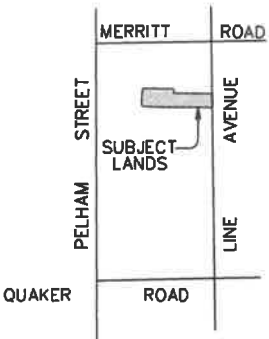


KEY PLAN (not to scale)

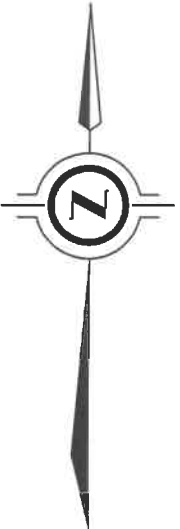

TOWN OF PELHAM

DETAIL (not to scale)

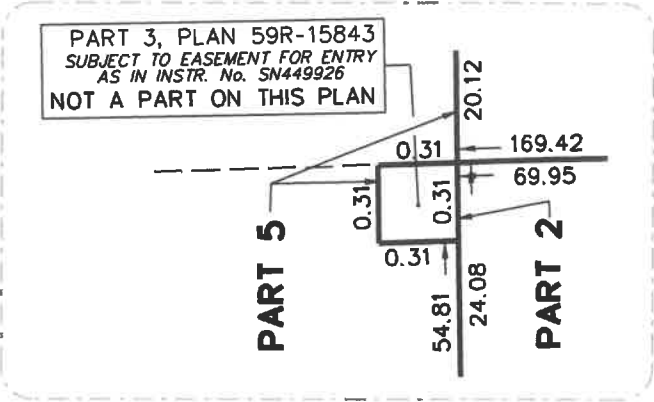

NOTE: THIS SKETCH IS NOT A PLAN OF SURVEY


SKETCH FOR PLANNING PURPOSES ONLY

1112 & 1114 LINE AVENUE  
TOWN OF PELHAM  
REGIONAL MUNICIPALITY OF NIAGARA



J.D. BARNES LIMITED  
© COPYRIGHT 2022

**METRIC NOTE**  
DISTANCES SHOWN ON THIS PLAN ARE IN METRES AND CAN BE  
CONVERTED TO FEET BY DIVIDING BY 0.3048

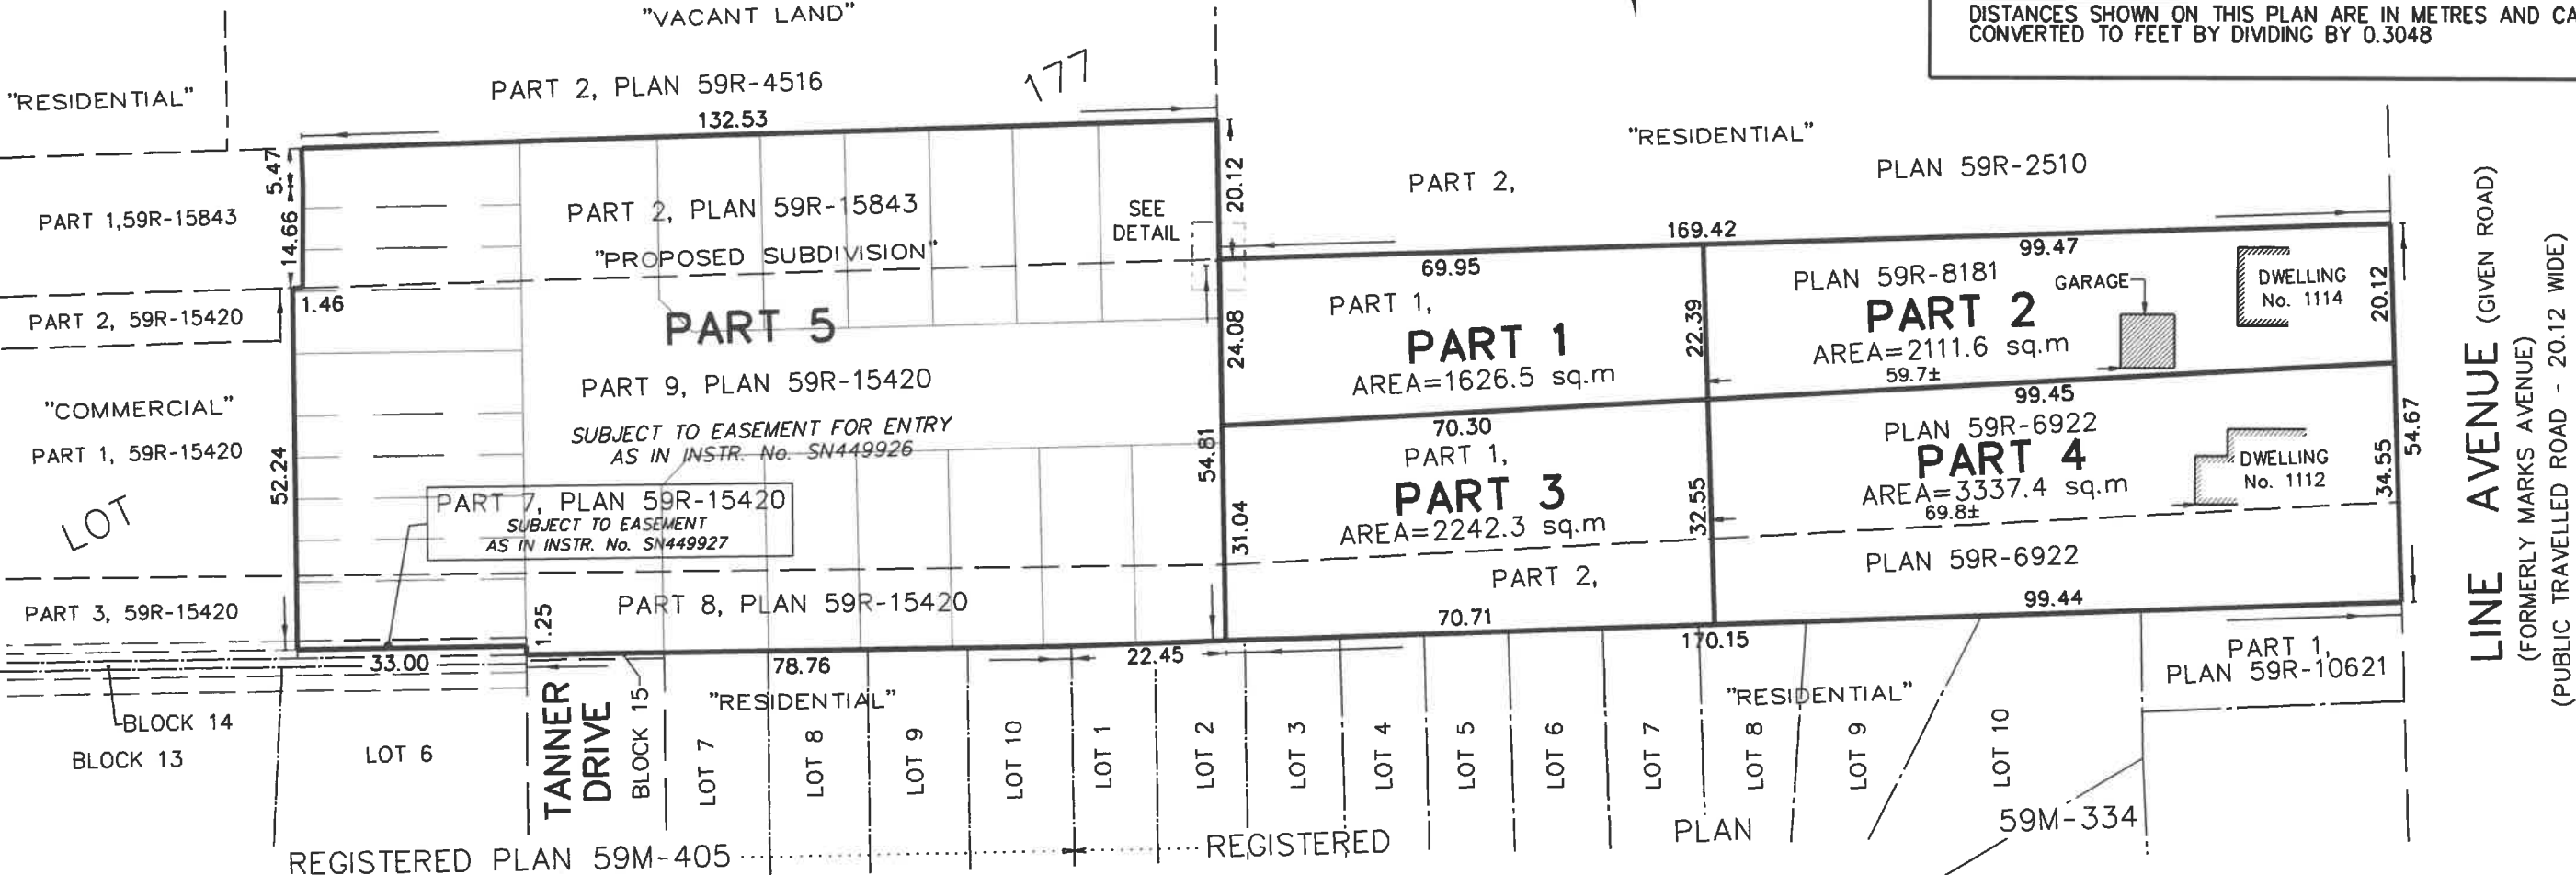

LEGAL DESCRIPTION

PART OF LOT 177, GEOGRAPHIC TOWNSHIP OF THOROLD, TOWN OF PELHAM

BOUNDARY INFORMATION HAS BEEN DERIVED FROM AVAILABLE RECORDS AND/OR FIELD MEASUREMENTS. THIS IS NOT A PLAN OF SURVEY.

SOME FEATURES SHOWN ON THIS SKETCH HAVE BEEN DIGITIZED FROM AERIAL PHOTOGRAPHY - LOCATION IS APPROXIMATE.

CAUTION

- (A) THIS IS NOT A PLAN OF SURVEY AND SHALL NOT BE USED EXCEPT FOR THE PURPOSE INDICATED IN THE TITLE BLOCK.
- (B) THIS SKETCH IS PROTECTED BY COPYRIGHT.

June 23, 2022  
DATE

ALLAN J. HEYWOOD  
ONTARIO LAND SURVEYOR



J.D. BARNES LIMITED  
LAND INFORMATION SPECIALISTS  
4318 PORTAGE ROAD - UNIT 2, NIAGARA FALLS, ON L2E 6A4  
T: (905) 358-3693 F: (905) 358-6224 www.jdbarnes.com

SURVEYING  
MAPPING  
GIS

|                          |         |
|--------------------------|---------|
| CN/TS                    | DRAWN   |
| AH                       | CHECKED |
| DATED:<br>JUN.22/'22     |         |
| Ref. No.<br>21-16-222-01 |         |