

Figure 21: Pedestrian Crossover Level 2 Type B – Mid-block (2-lane, 2-way)

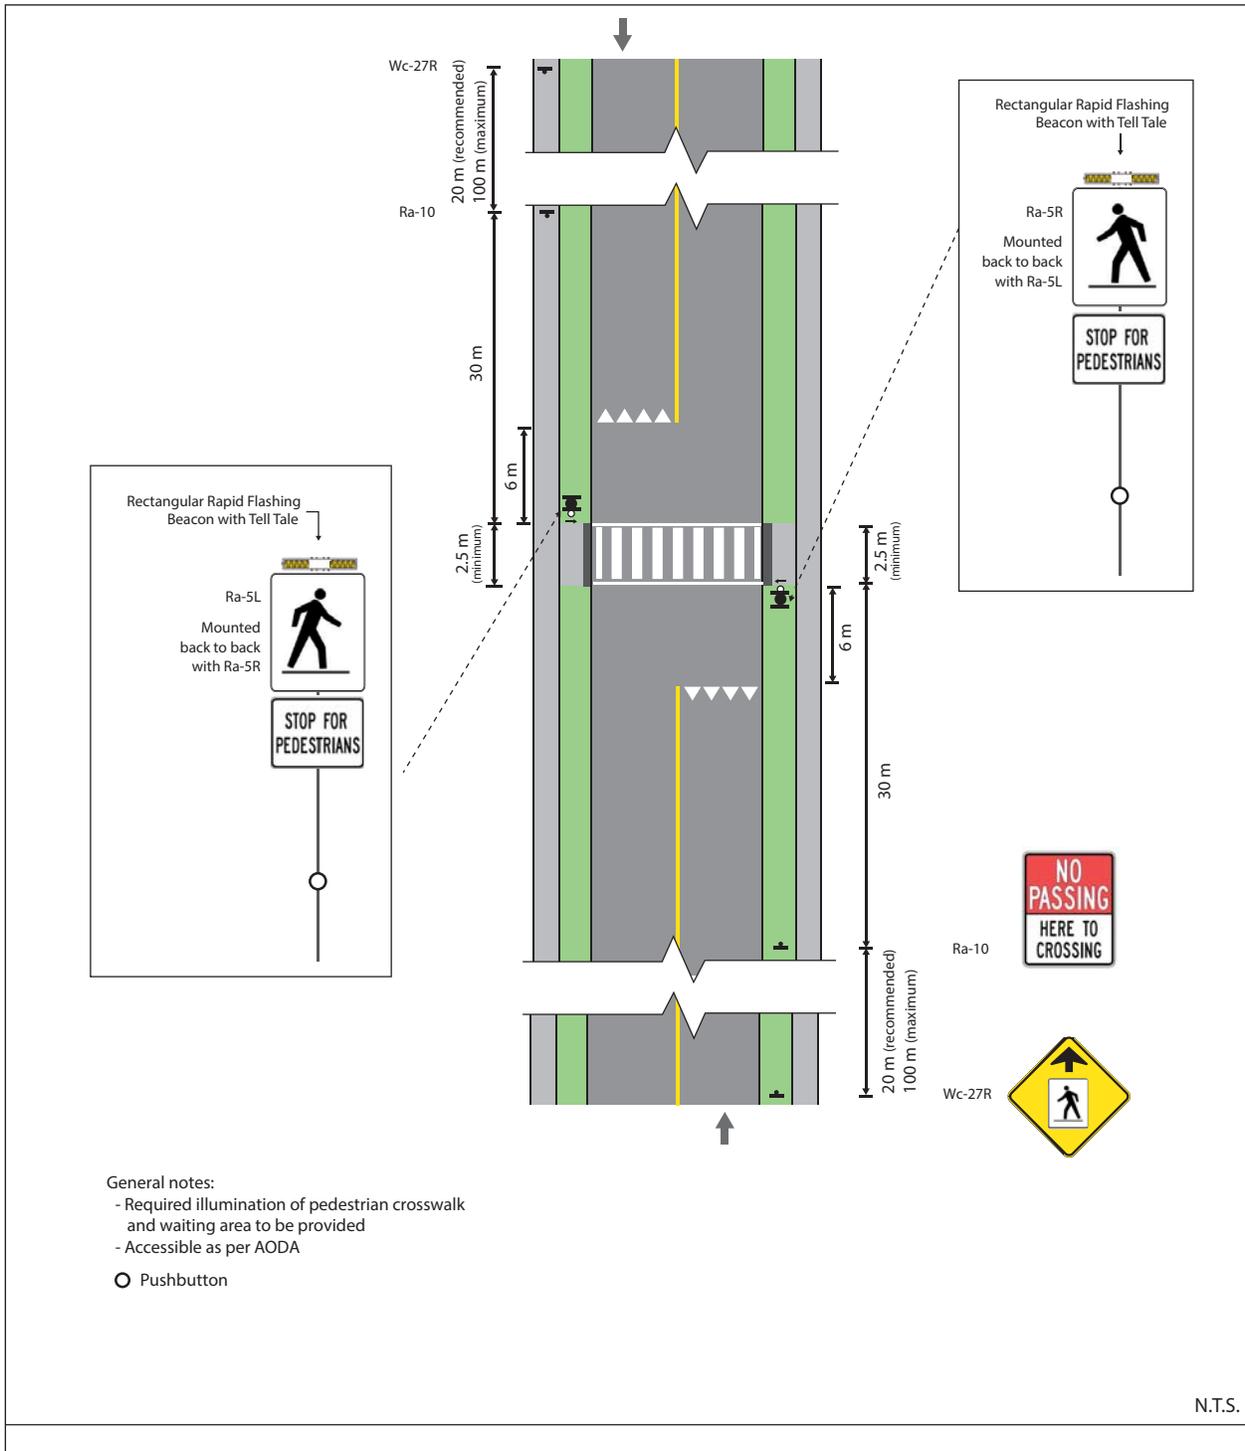


Figure 30: Pedestrian Crossover Level 2 Type C – Mid-block (2-lane, 2-way)